
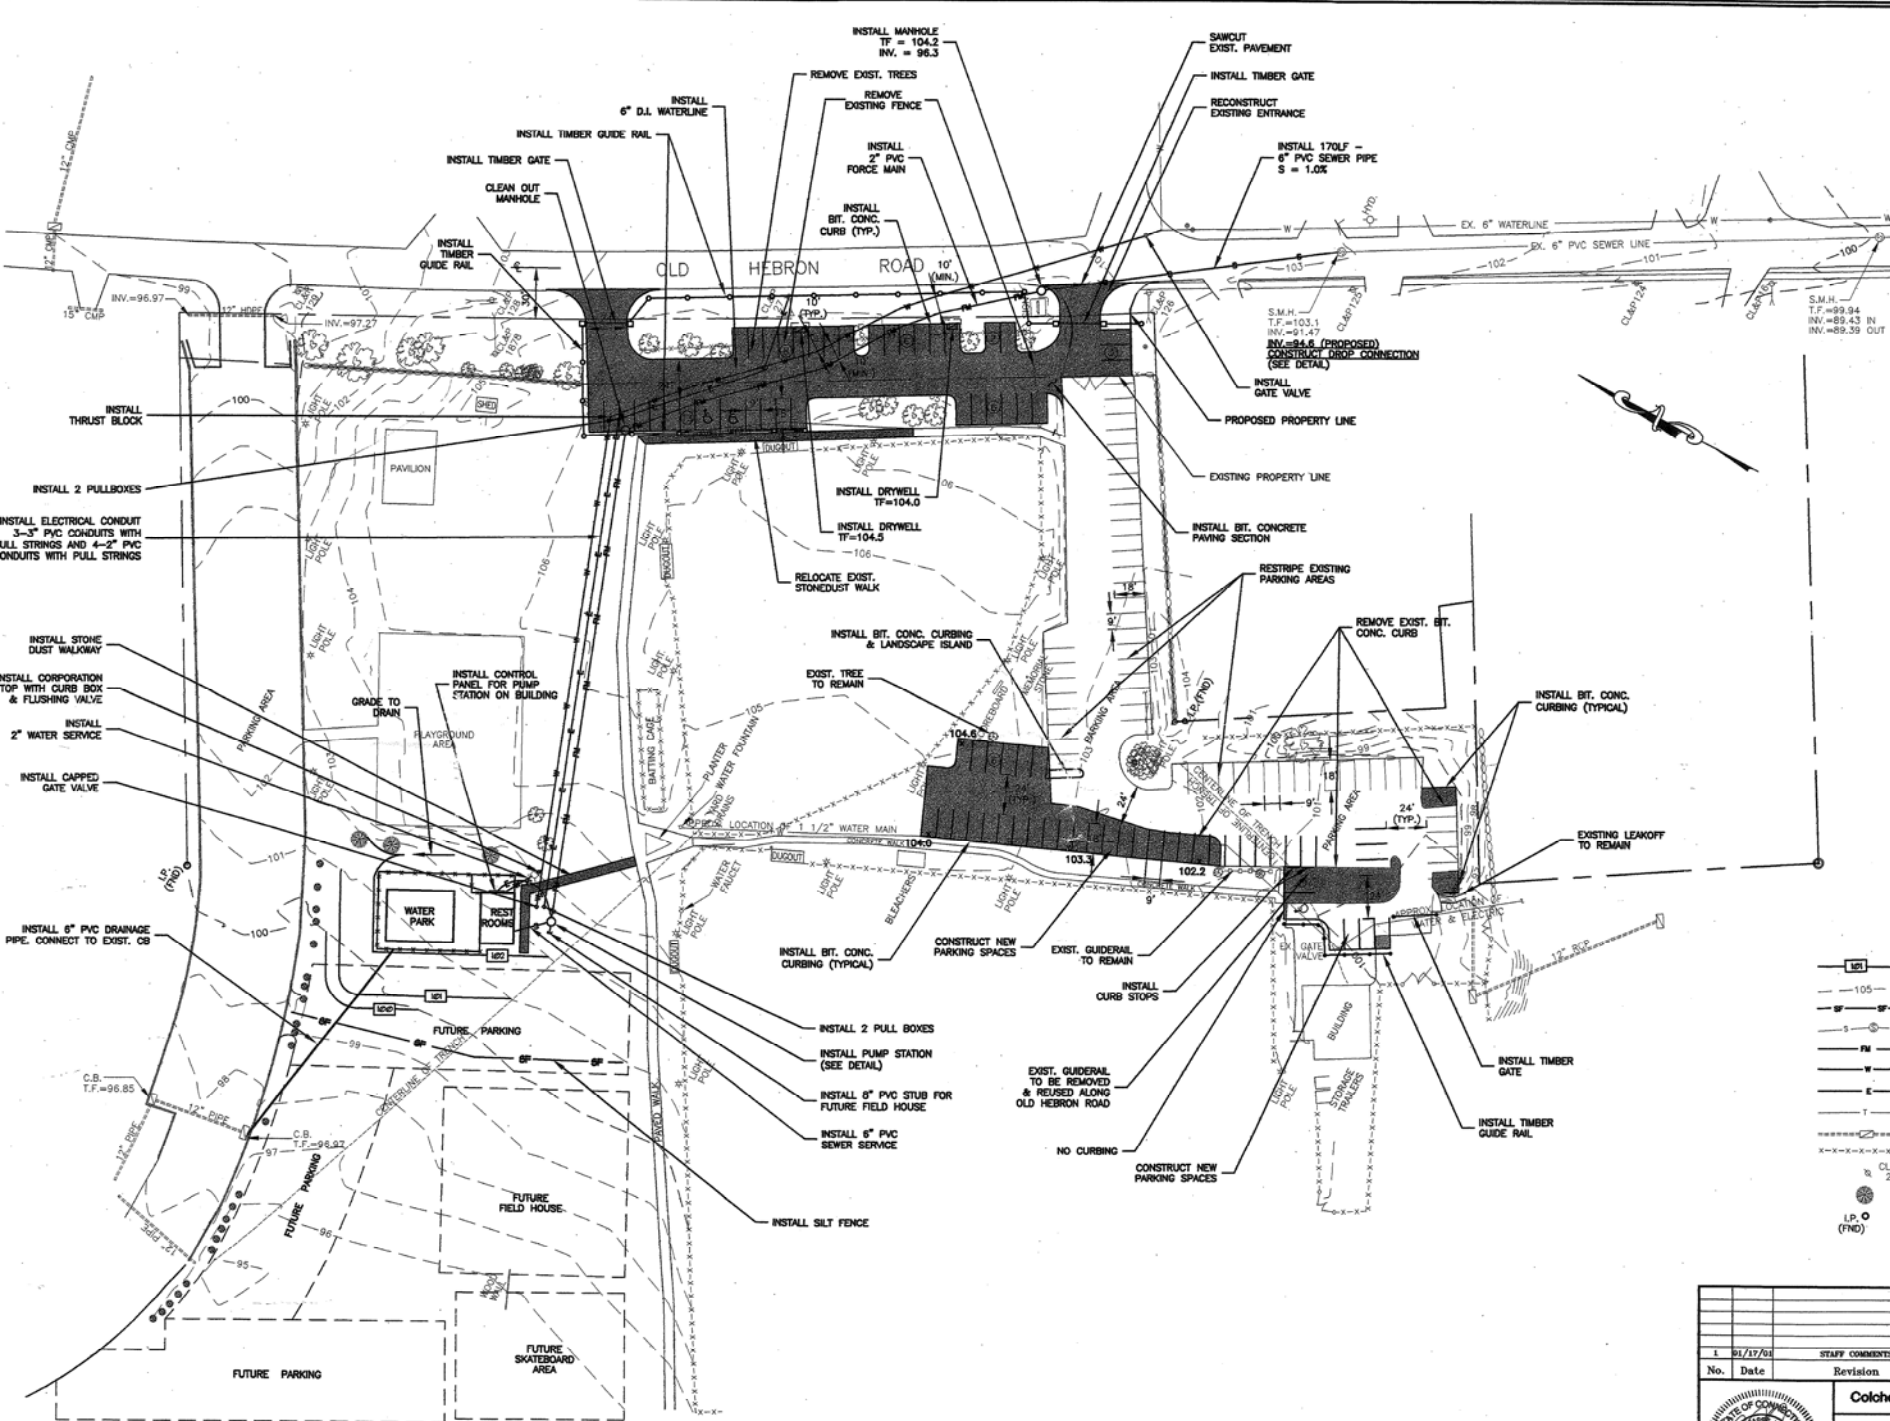


LOCATION MAP
SCALE: 1"=0.5 MILE

LEGEND

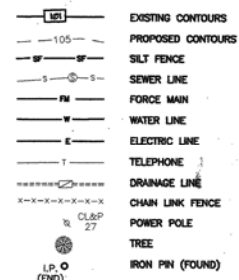

SCALE: 1"=40'

CLA Engineering CIVIL - STRUCTURAL 317 Main Street, No. (860) 886-1986 FAX	
DATE: 01/17/04 No. Date Revision	STAFF COMMENTS Revision
Colchester Park and Recreation Department COLCHESTER CAPITAL IMPROVEMENT Site Plan	