


TOWN OF COLCHESTER
 NORTON PARK COMMITTEE
 127 Norwich Ave
 Colchester CT, 06415
 Telephone: (860) 537-7200

Project: NORTON PARK
 PRELIMINARY DESIGN
 Title: Overall Site Plan
 Proposed Revision

**NOT FOR
 CONSTRUCTION**

Job No.:
 Scale: NTS
 Date: 9.9.2023
 Drawing: **C1.1**

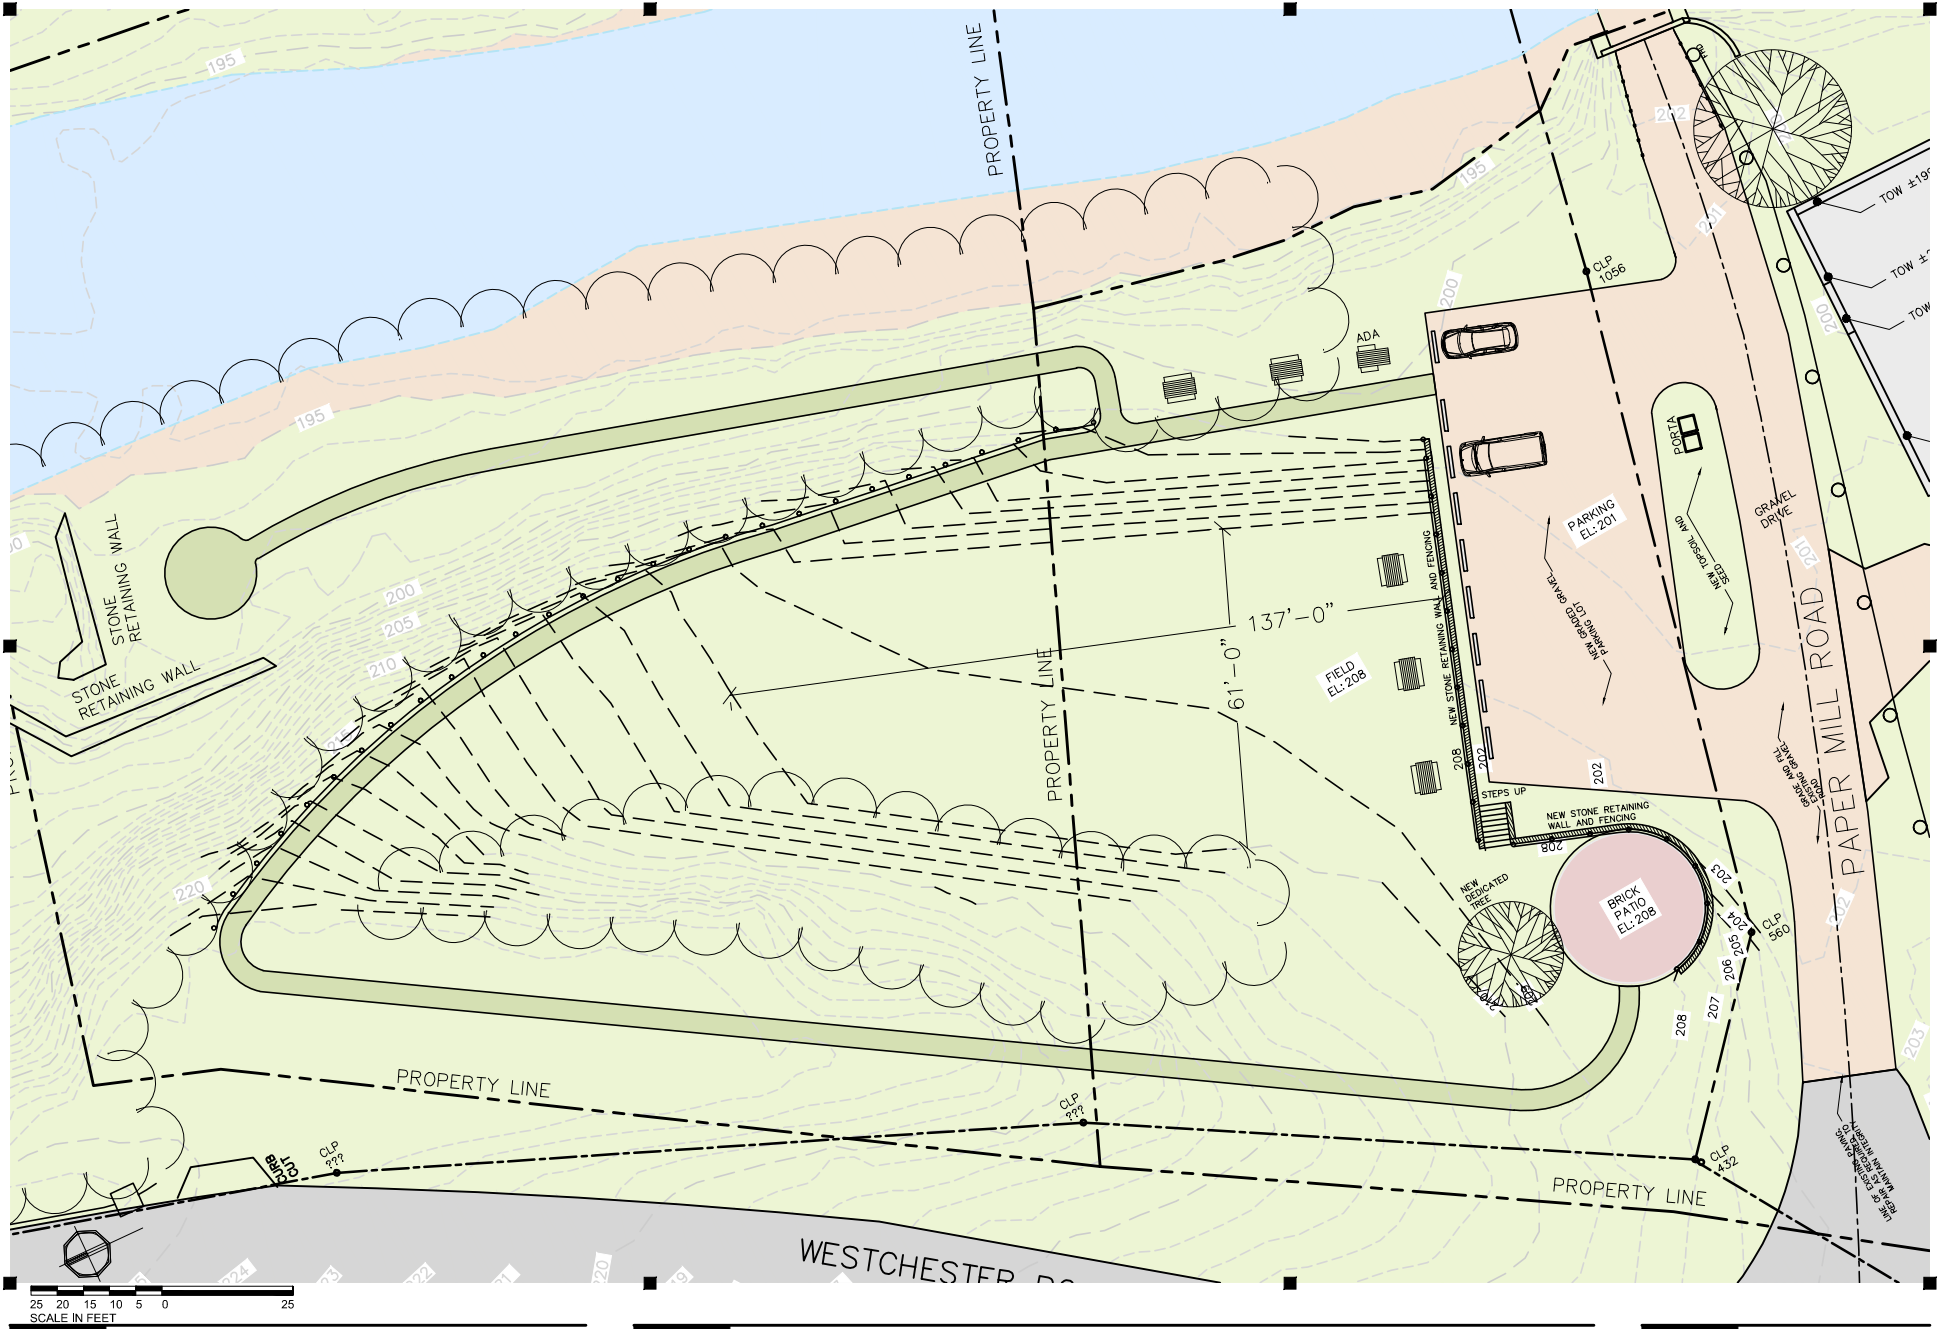

TOWN OF COLCHESTER
NORTON PARK COMMITTEE

127 Norwich Ave
Colchester CT, 06415
Telephone: (860) 537-7200

Project: NORTON PARK
PRELIMINARY DESIGN

Title: Detail Site Plan
Proposed Revision

**NOT FOR
CONSTRUCTION**

Job No.:

Scale: NTS

Date: 9.9.2023

Drawing: **C1.2**