


DISCLAIMER AND SPECIFICATION NOTICE
This document is the property of ShepleyMeffin LLP and is intended for the use of the client only. It is not to be distributed, copied, or used in any other project without the written consent of ShepleyMeffin LLP. The client acknowledges that the design is preliminary and subject to change without notice. The client is responsible for obtaining all necessary permits and approvals for the project. The architect is not responsible for the accuracy of the information provided by the client or for the construction of the project.

FLOOR PLAN LEGEND

	NON-PARTIAL WALL
	1/2" THK PARTIAL WALL (A, L, R, S)
	DOOR FRAME
	WALL TYPE (SEE A, L, I)

- Room Legend**
- ADMIN/RECEPTION
 - BREAK ROOM
 - CORR
 - MENS LKRS
 - OFFICE
 - REPORTING
 - Room
 - STORAGE/VAULT
 - SUPPLIES
 - TOILET/SHWR
 - UNISEX TLT
 - VEST
 - WAIT
 - WOMENS LKRS

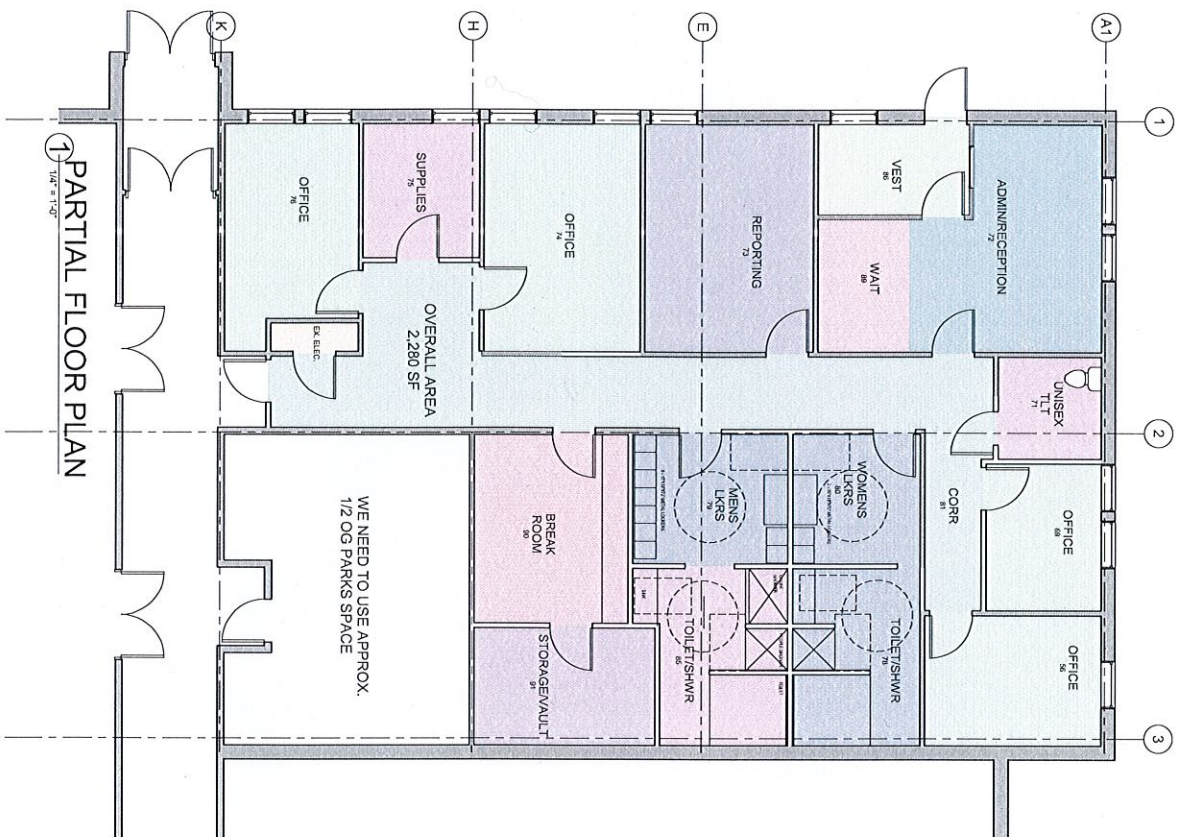

PARTIAL FLOOR PLAN
1/4" = 1'-0"

4/29/2022 5:00:17 PM

PROJECT NAME: _____
INTERIOR ALTERATIONS

PROJECT ADDRESS: _____
COLCHESTER TOWN HALL
COLCHESTER CT

PROJECT NO: _____
2022.14
SHEET DATE: _____
4/1/2022
REVISION DATE: _____

DRAWN BY: _____
CHECKED BY: _____
DATE: _____
PROJECT NO: _____

A1.0