



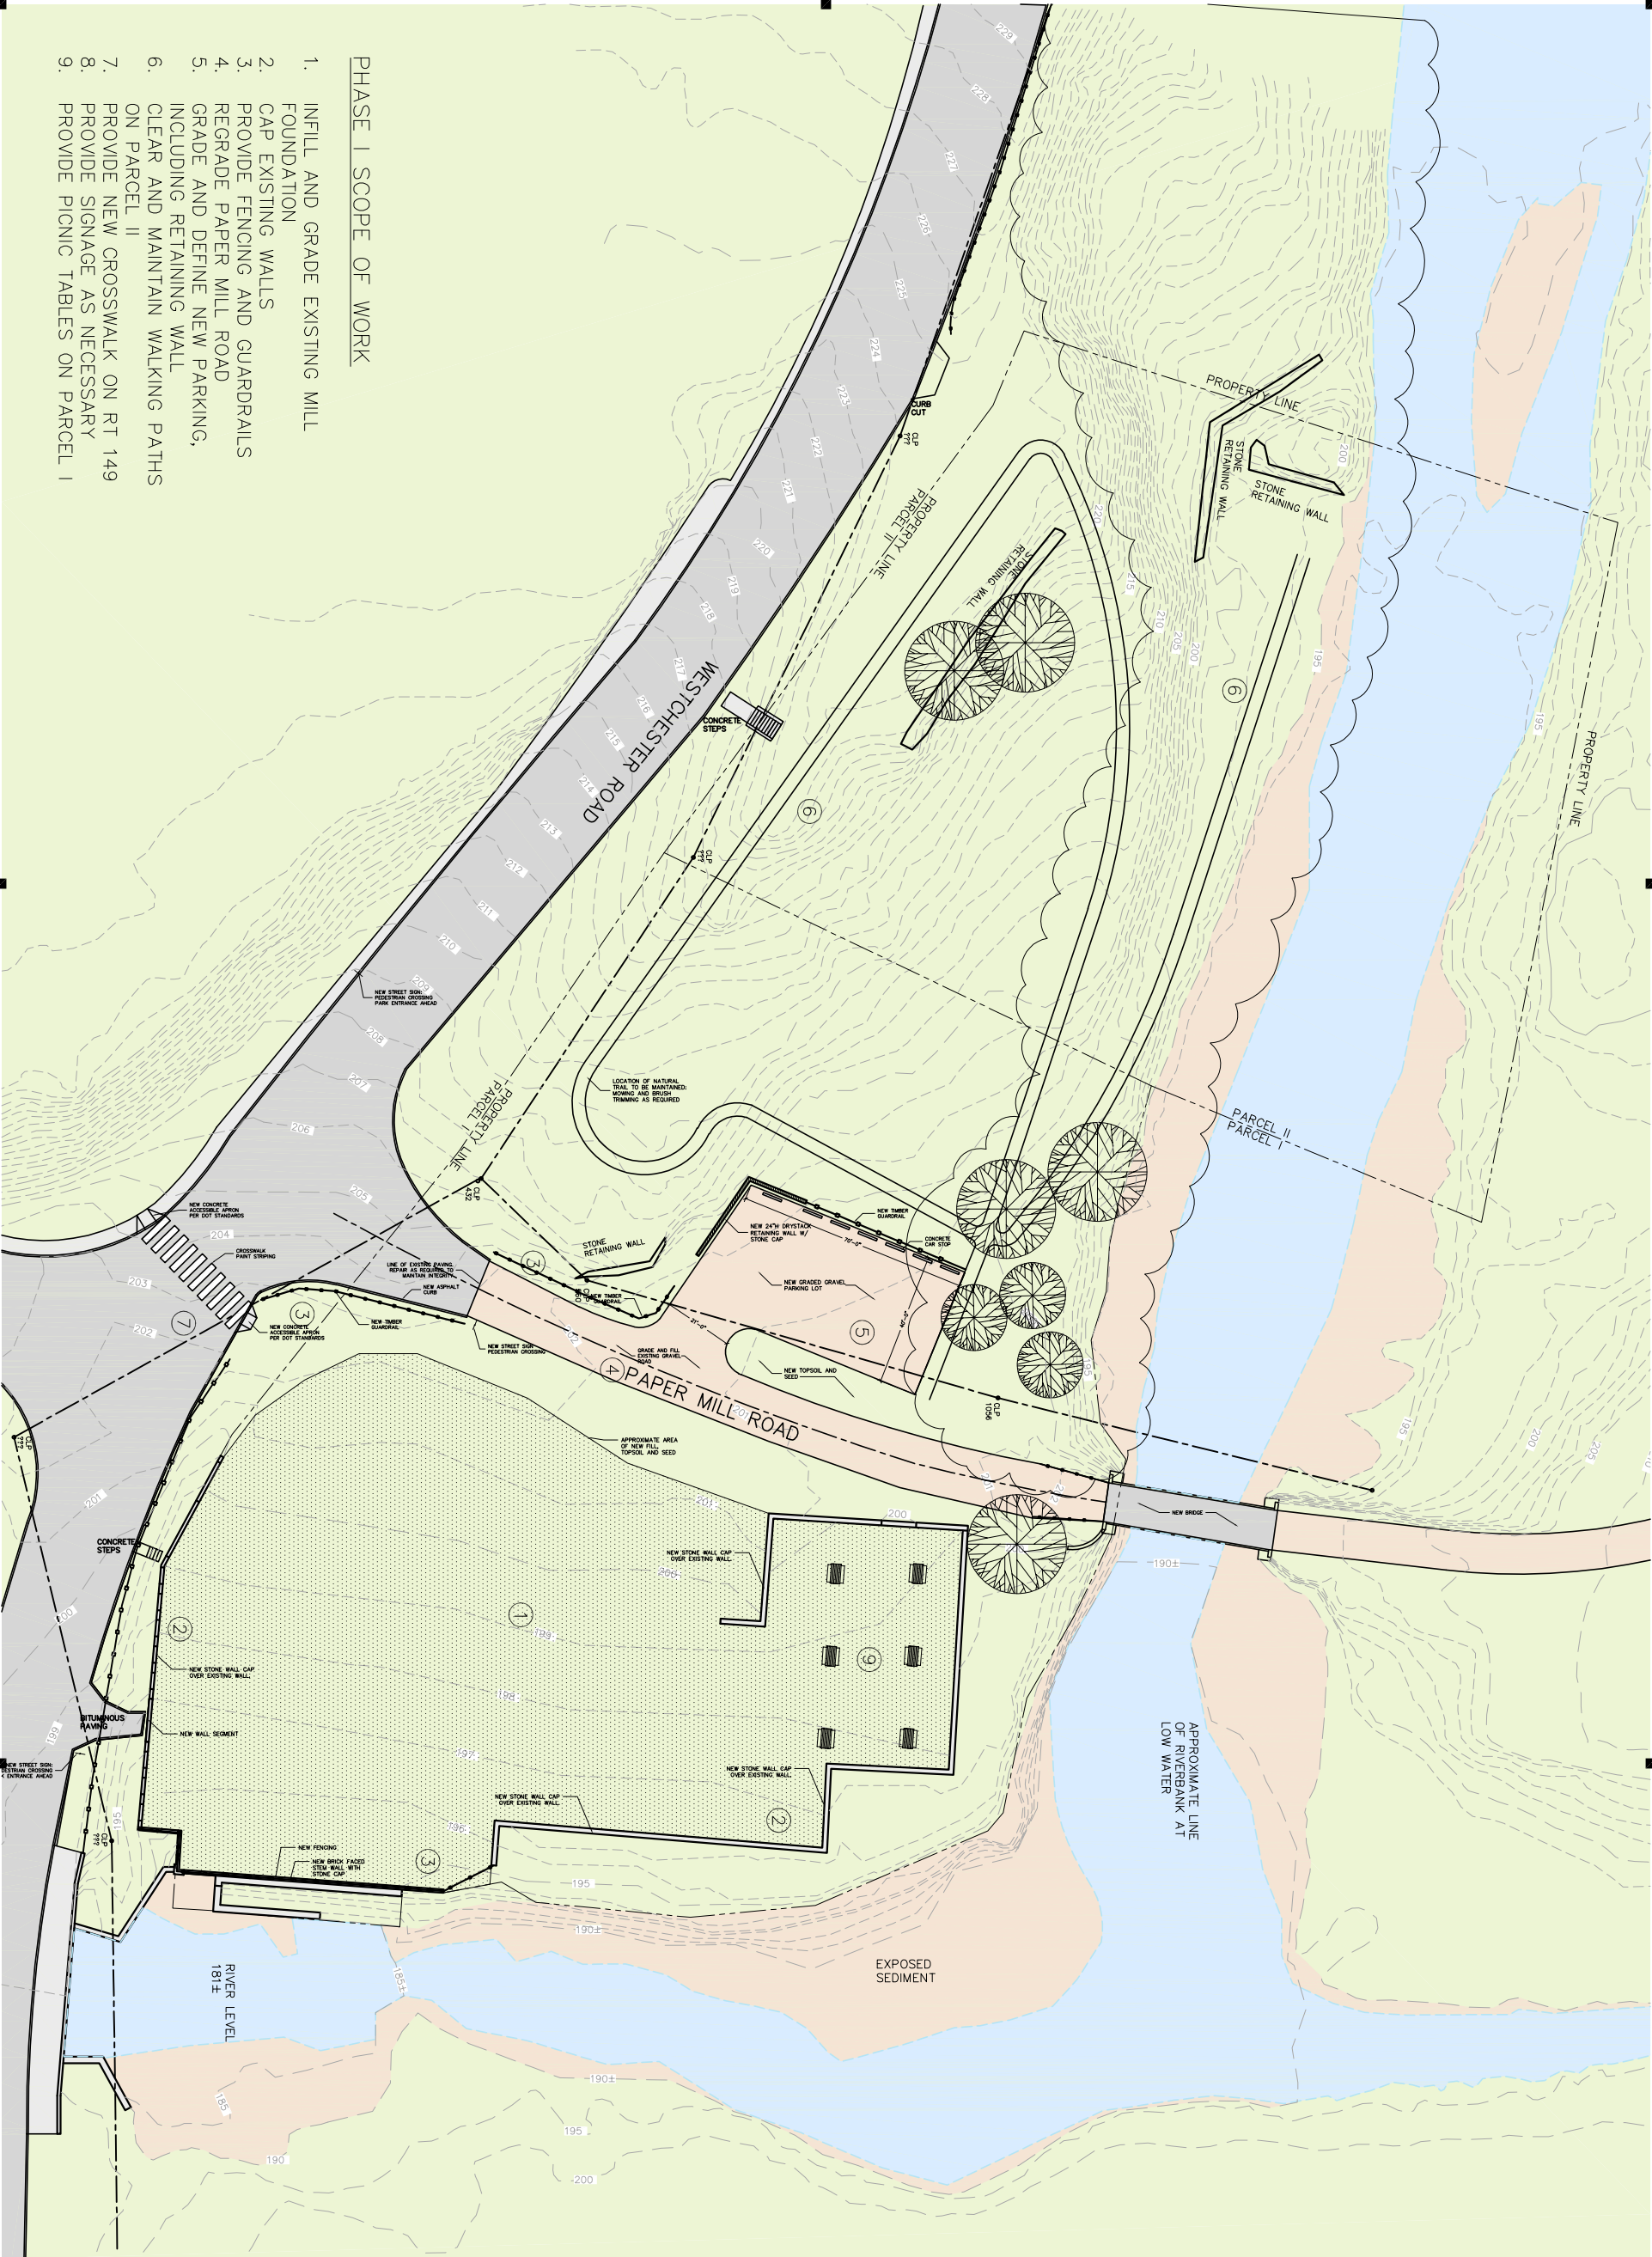

- PHASE I SCOPE OF WORK
1. INFILL AND GRADE EXISTING MILL FOUNDATION
 2. CAP EXISTING WALLS
 3. PROVIDE FENCING AND GUARDRAILS
 4. REGRADE PAPER MILL ROAD
 5. GRADE AND DEFINE NEW PARKING, INCLUDING RETAINING WALL
 6. CLEAR AND MAINTAIN WALKING PATHS ON PARCEL II
 7. PROVIDE NEW CROSSWALK ON RT 149
 8. PROVIDE SIGNAGE AS NECESSARY
 9. PROVIDE PICNIC TABLES ON PARCEL I

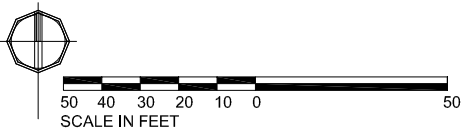

THIS DRAWING IS FOR INFORMATIONAL PURPOSES ONLY. OBJECT, CONTOURS AND PROPERTY LOCATIONS ARE BASED ON BEST ESTIMATES. THIS IS NOT A SURVEY