




Scale 1"= 40'
DATE 12-1-2013

PLAN OF CRAGIN LIBRARY

8 LINWOOD AVENUE

COLCHESTER, CT

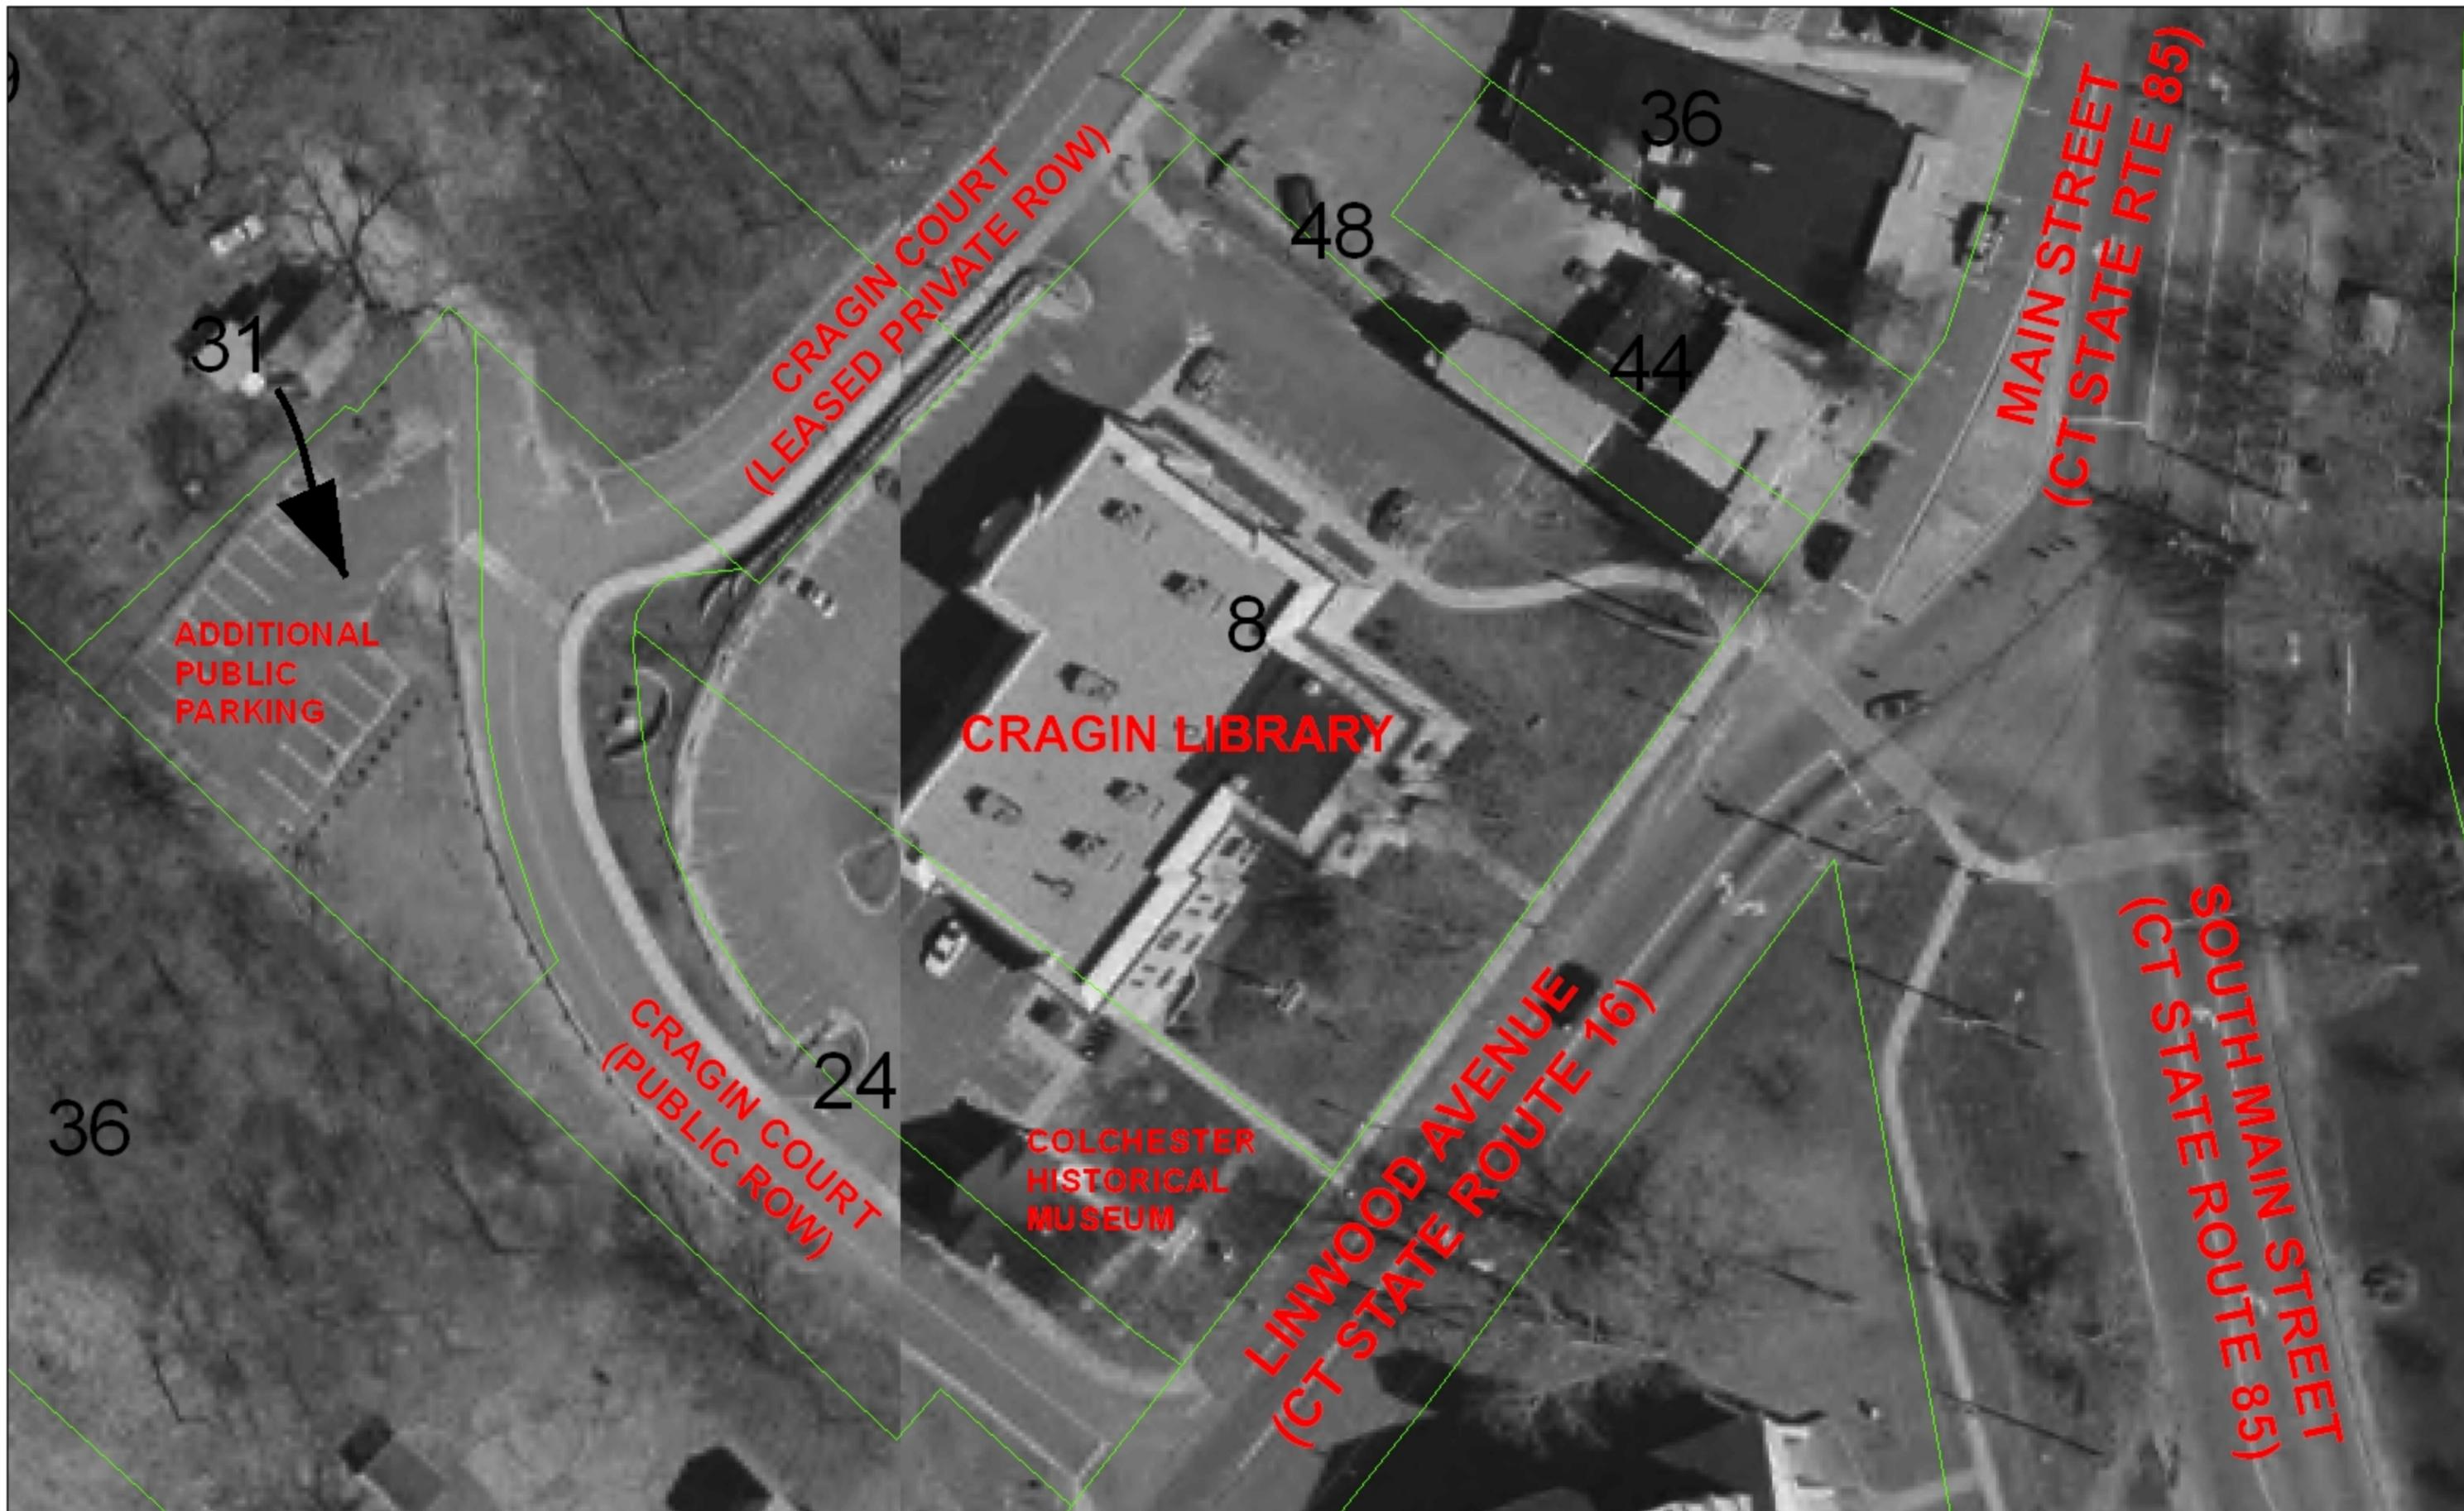



Scale 1"= 40'
DATE 12-1-2013

PLAN OF DPW FLEET GARAGE and HIGHWAY COMPLEX

300 OLD HARTFORD ROAD
COLCHESTER, CT

0 20 40 80 120 160 Feet






PLAN OF FIRE COMPANY #1
52 OLD HARTFORD ROAD **COLCHESTER, CT**

Scale 1"= 40'

DATE 12-1-2013

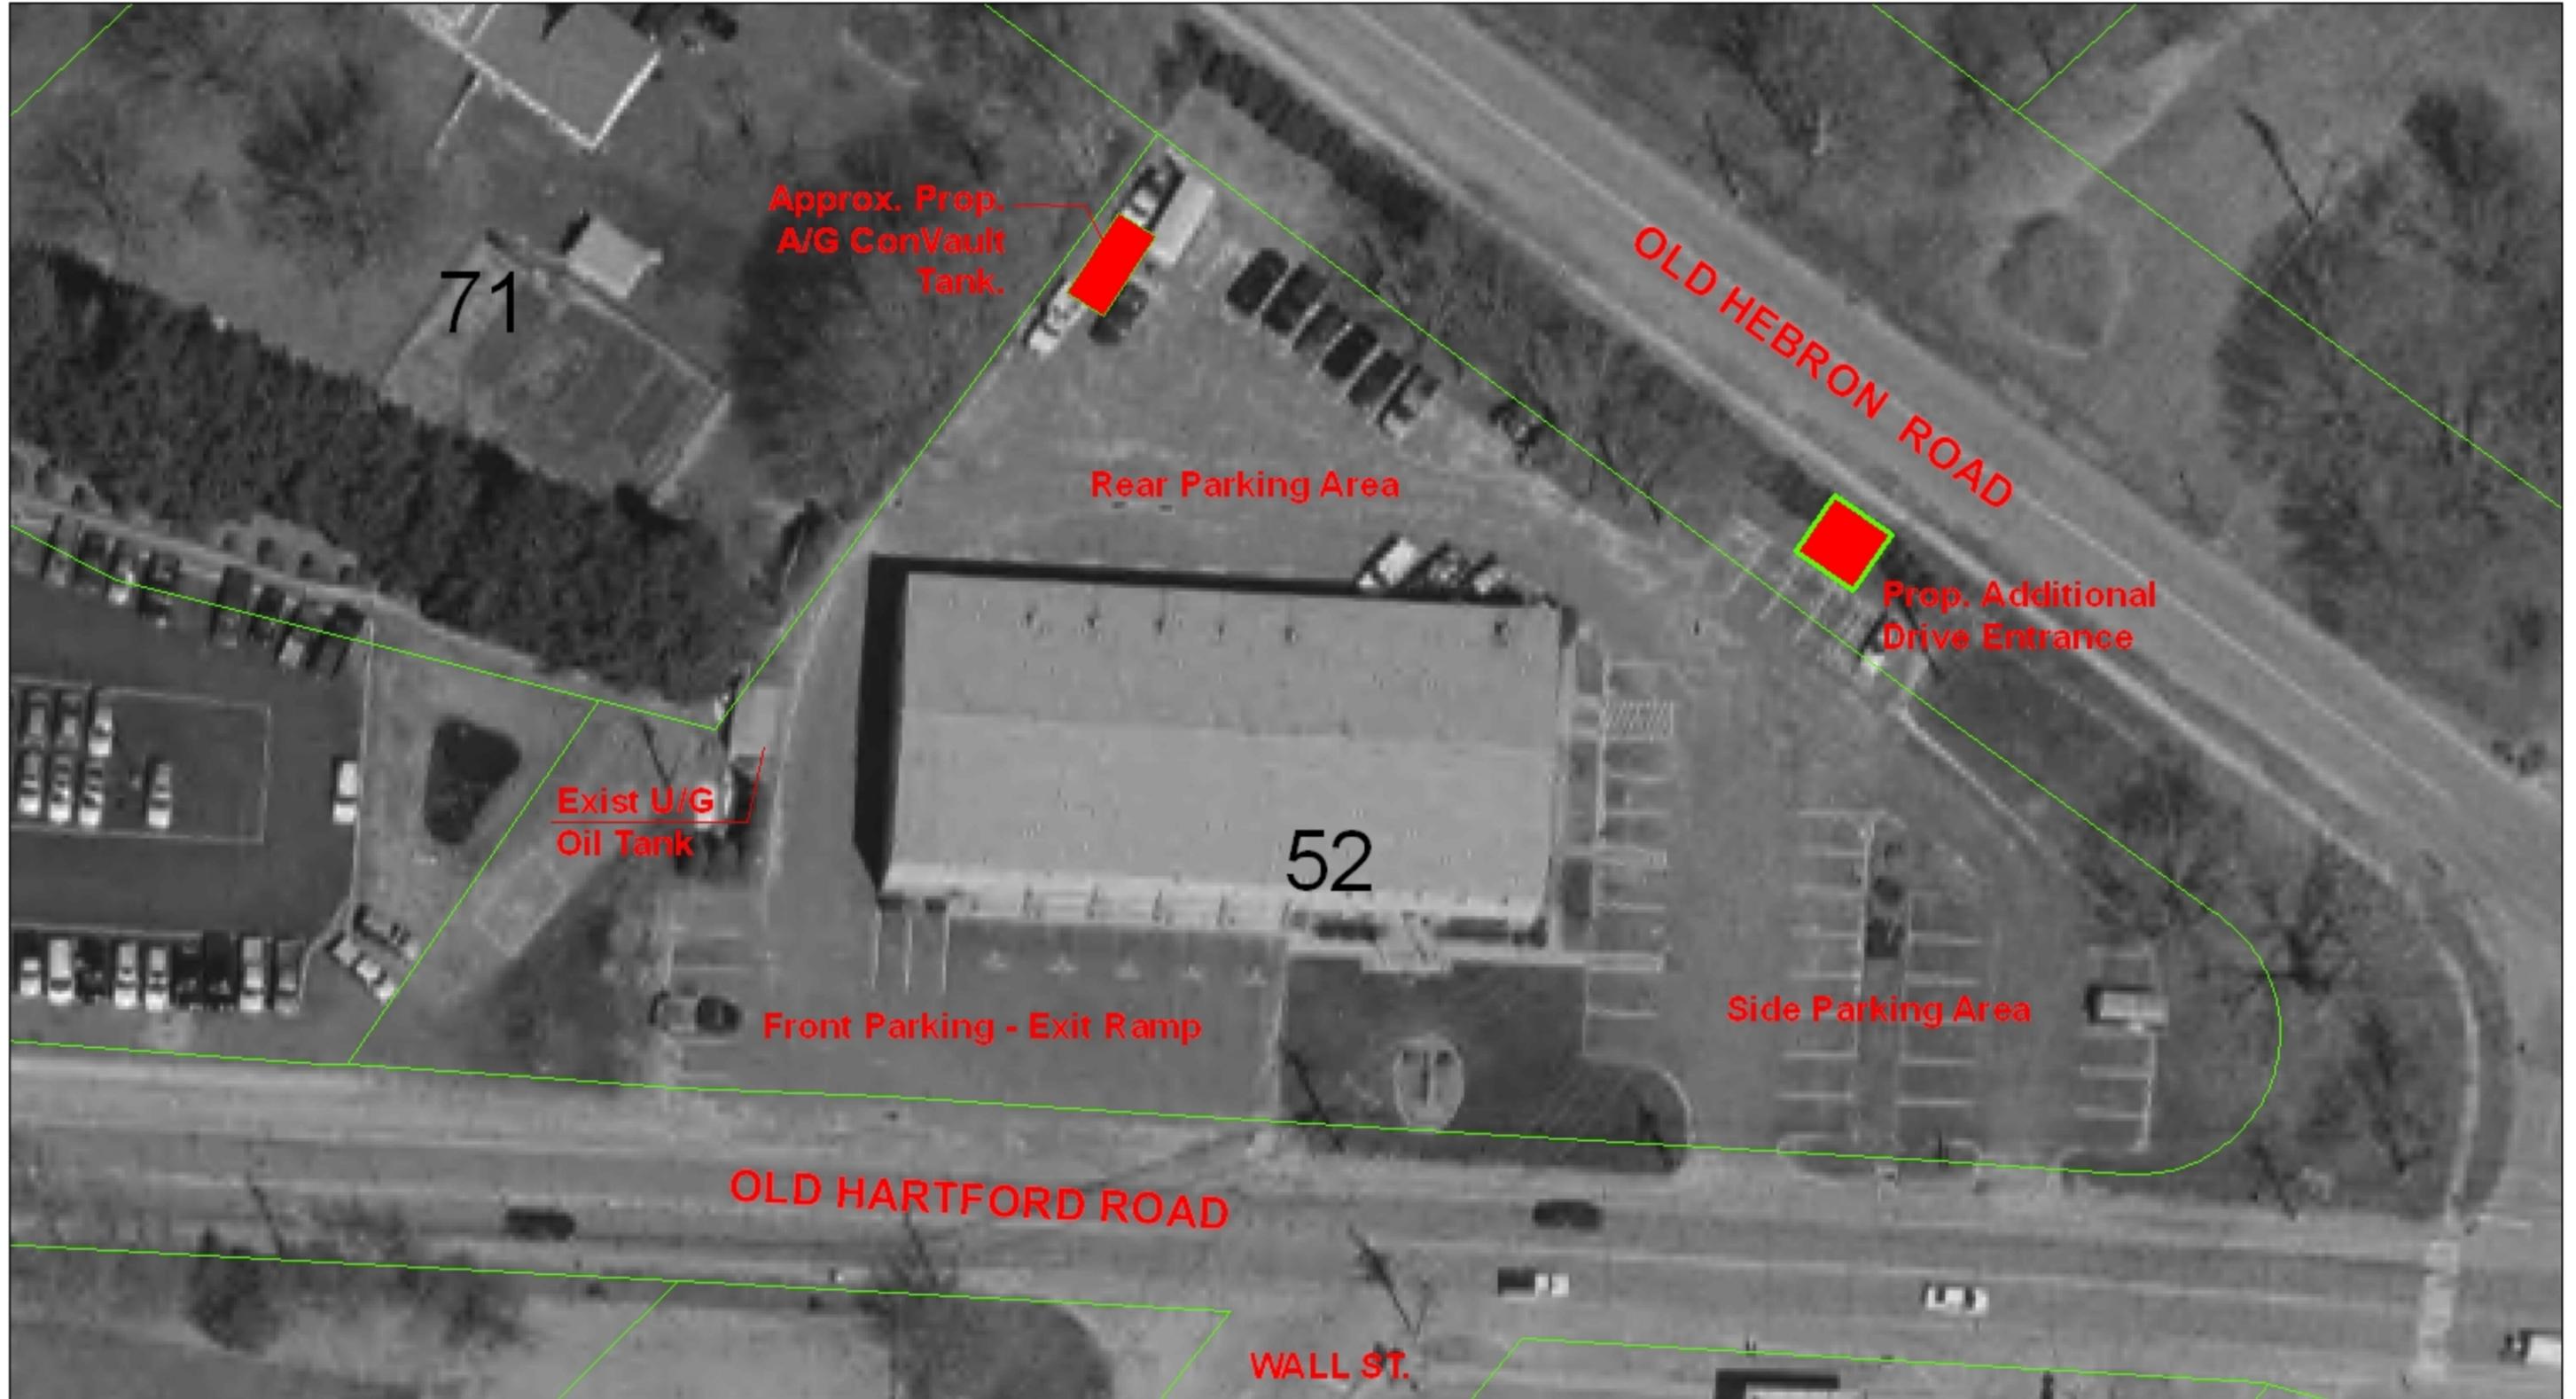



Scale 1"= 100'

EASTERN PORTION OF REC-PLEX OLD HEBRON ROAD & OLD HARTFORD ROAD COLCHESTER, CT

DATE 12-1-2013





Scale 1" = 100'

WESTERN PORTION OF REC-PLEX OLD HEBRON ROAD COLCHESTER, CT

DATE 12-1-2013






OVERALL PLAN OF TOWN HALL

127 NORWICH AVENUE

COLCHESTER, CT

Scale 1"= 100'

DATE 12-1-2013

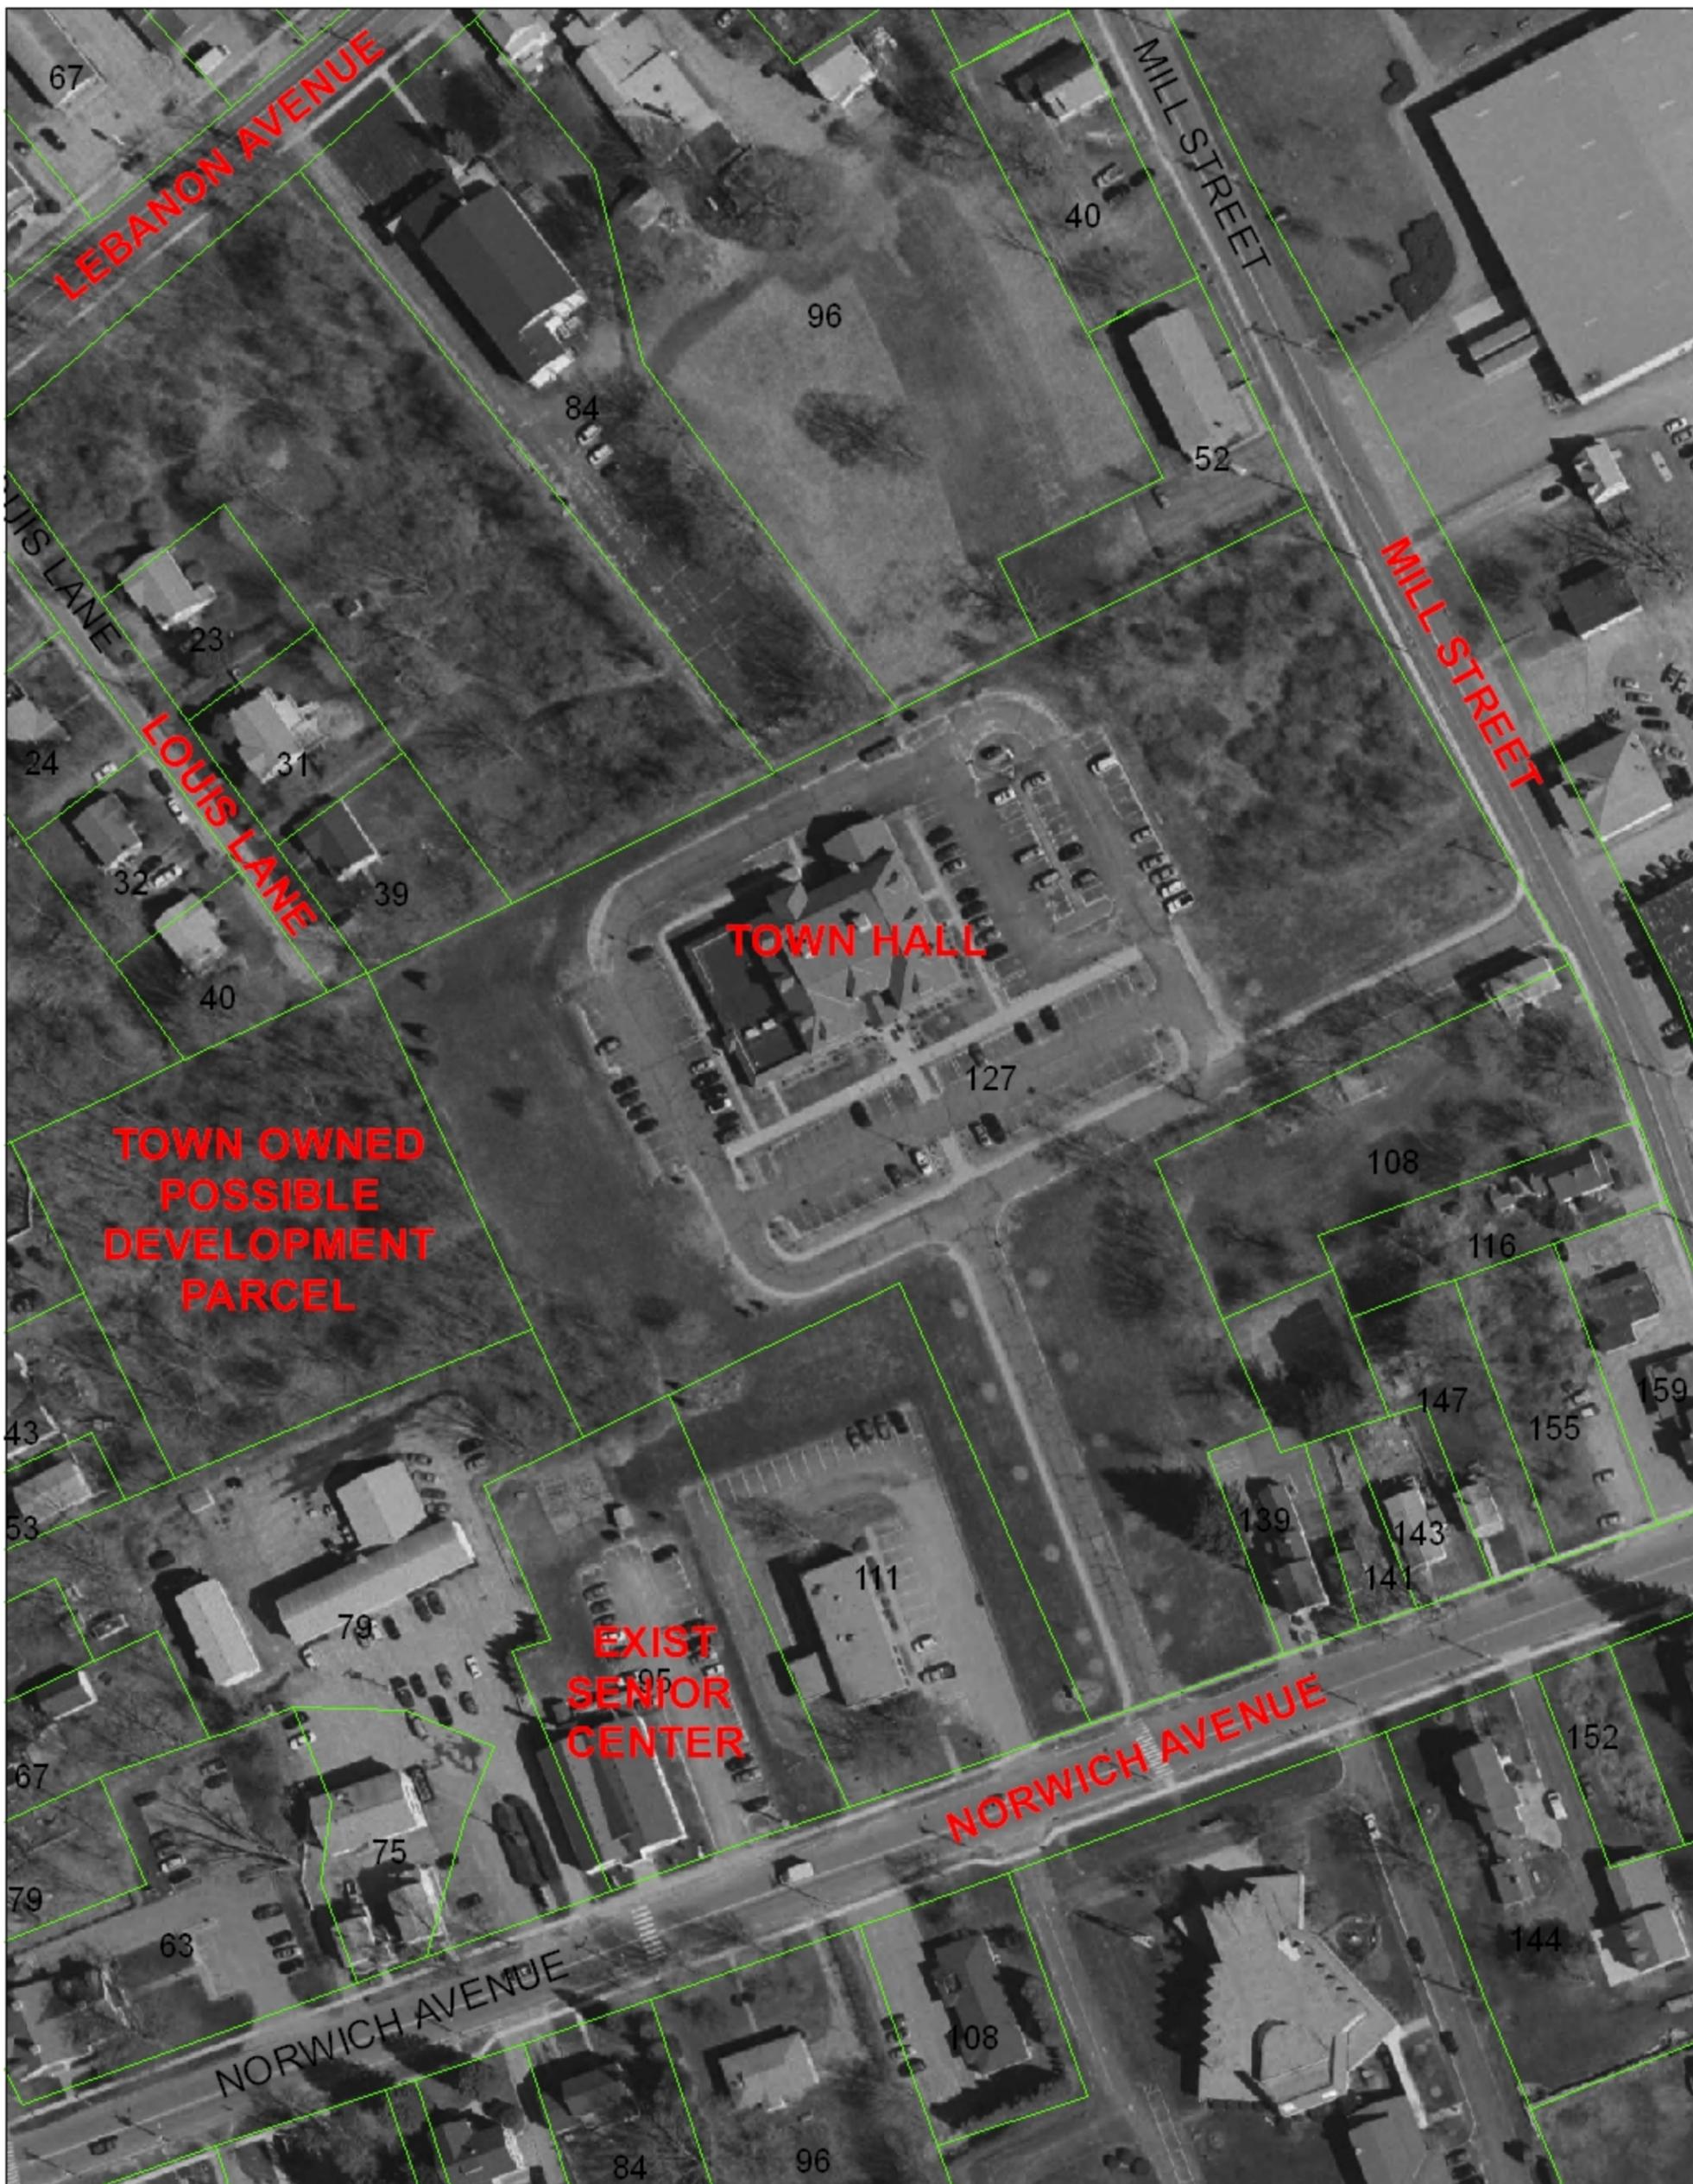



Scale 1"= 20'
DATE 12-1-2013

PLAN OF COLCHESTER YOUTH CENTER
40 NORWICH AVENUE
COLCHESTER, CT

