


PLAN OF 129 WESTCHESTER ROAD FOR DEMOLITION COLCHESTER, CT

For RFP 2021-02

Scale 1"= 40'

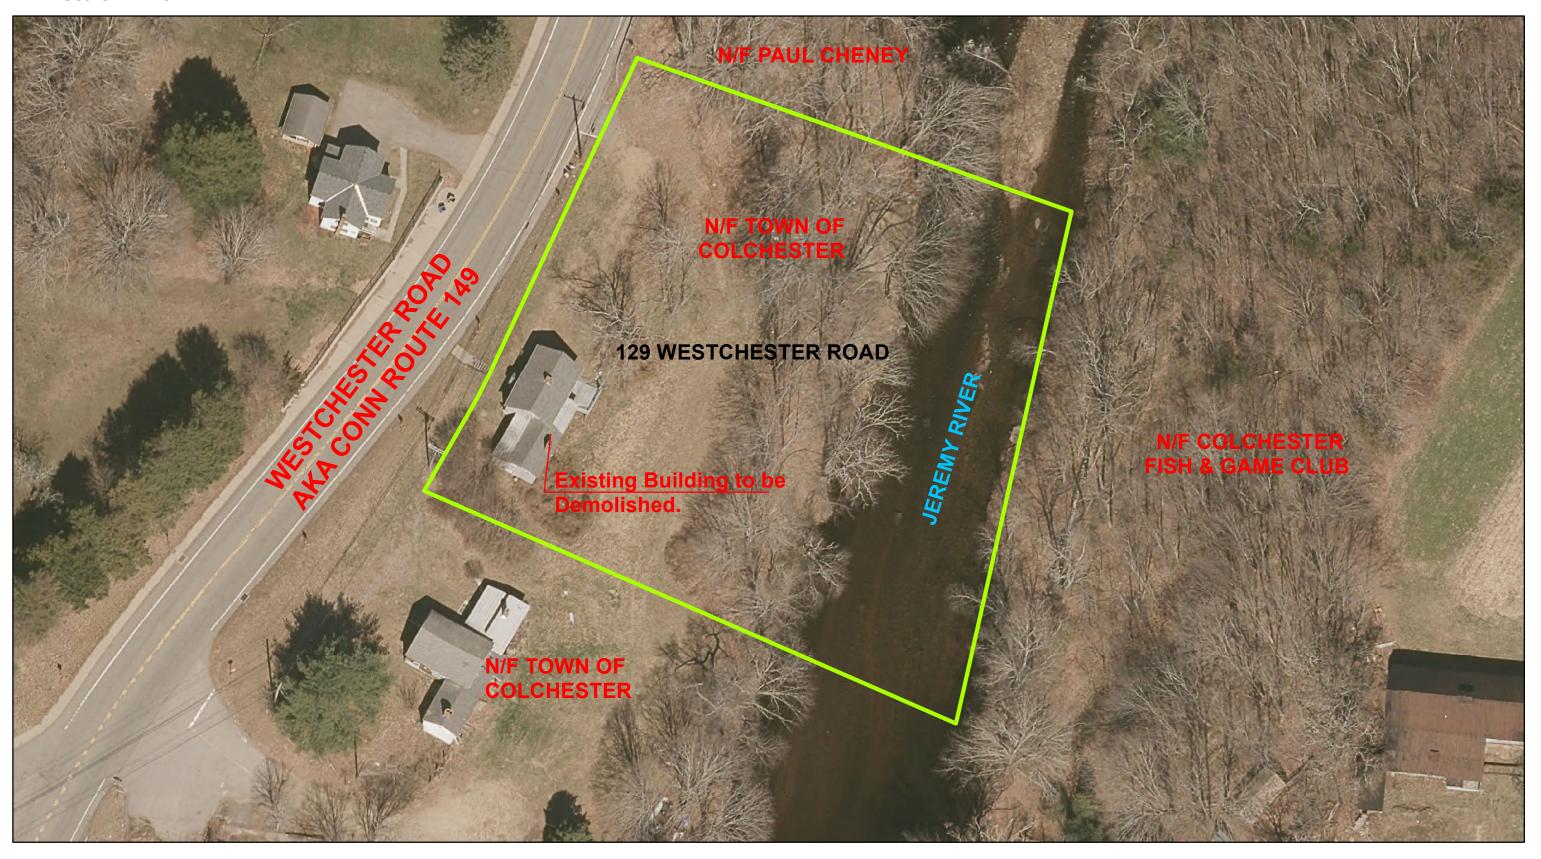

160 ■ Feet

80

120