


PLAN OF FIRE COMPANY #1

52 OLD HARTFORD ROAD

COLCHESTER, CT

For RFP 2020-07

Scale 1"= 40'

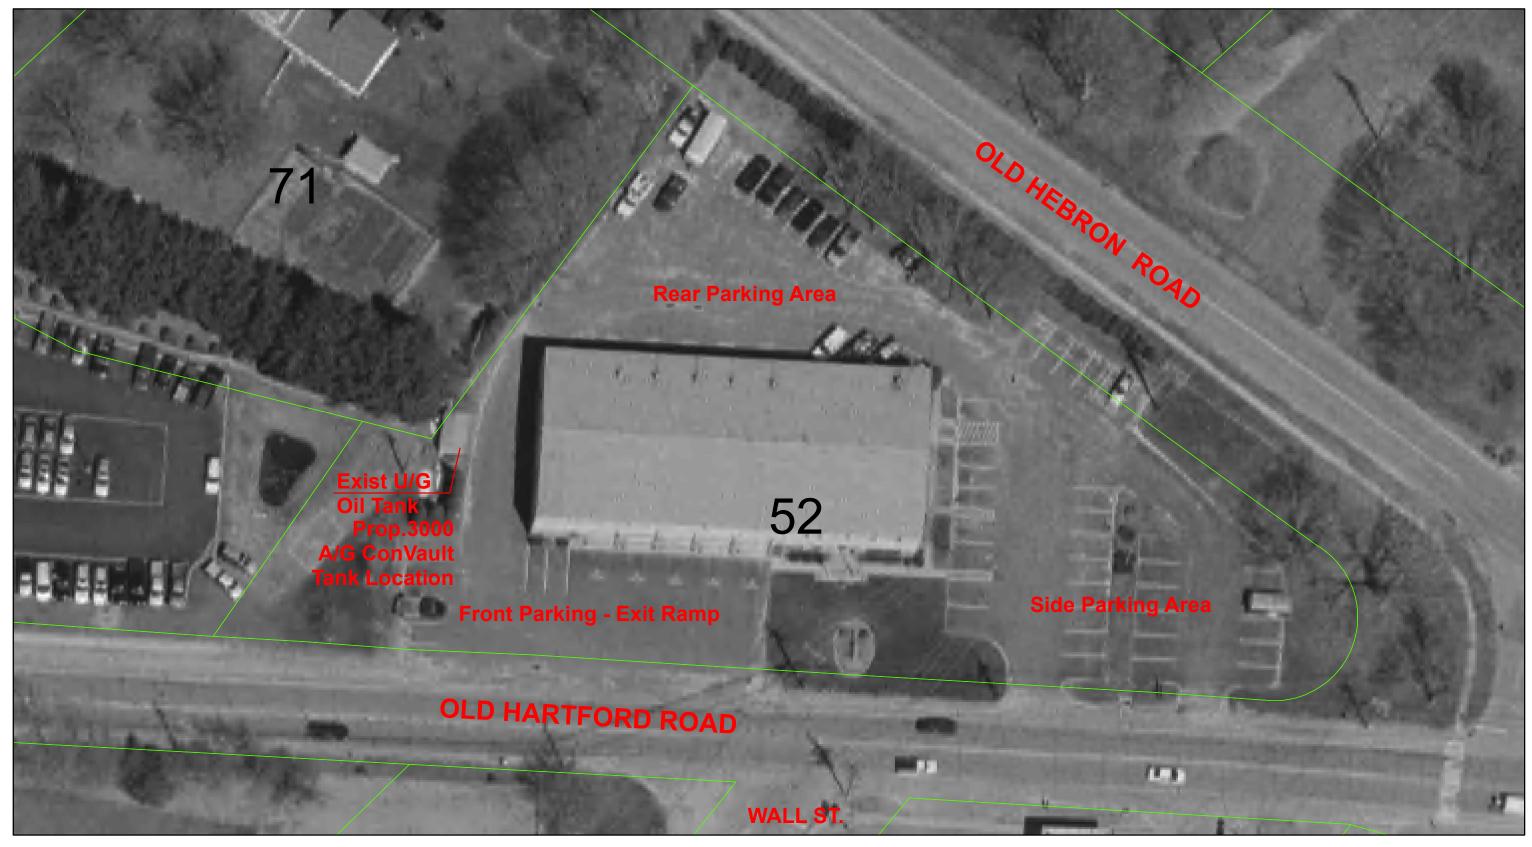

0 20 40 80 120 160

DATE 6-11-2020