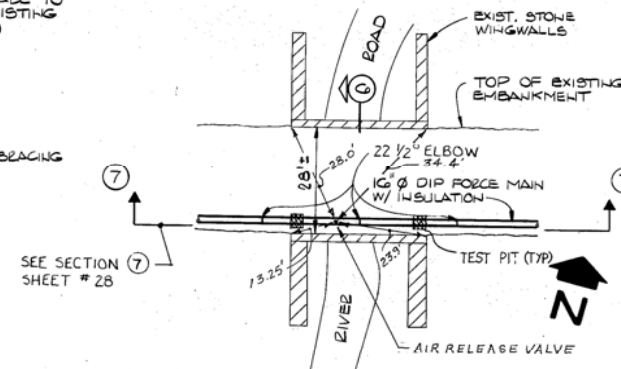
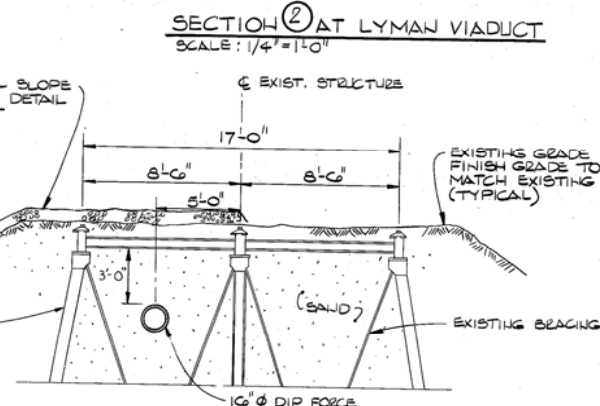
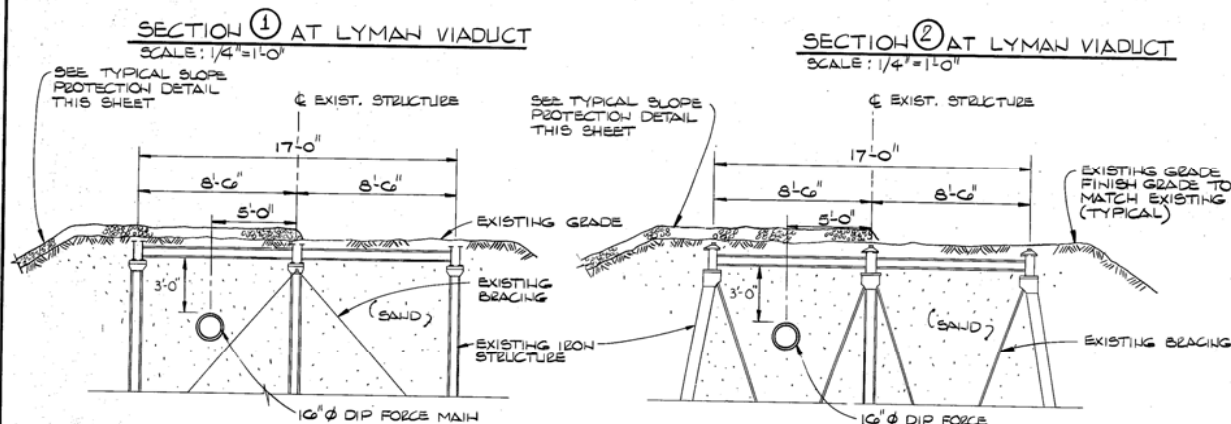
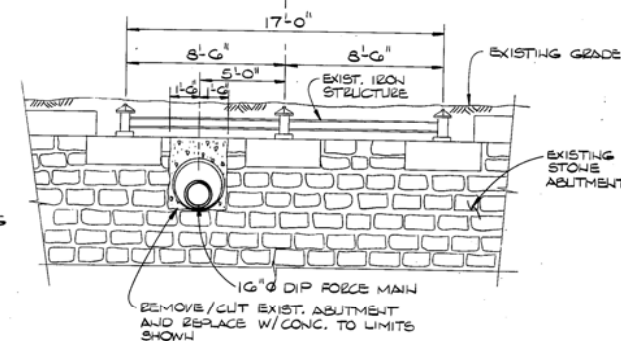
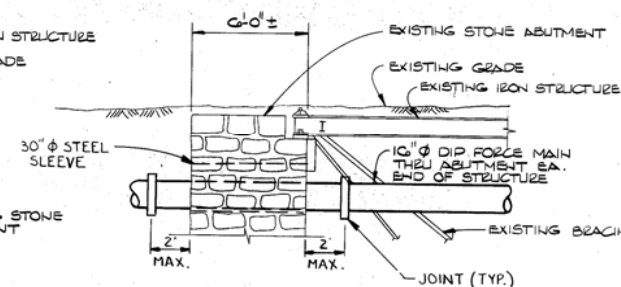
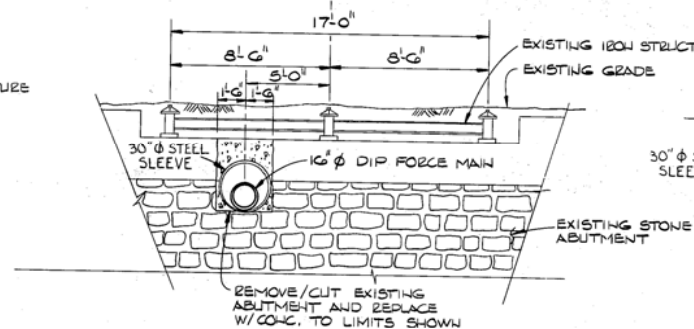
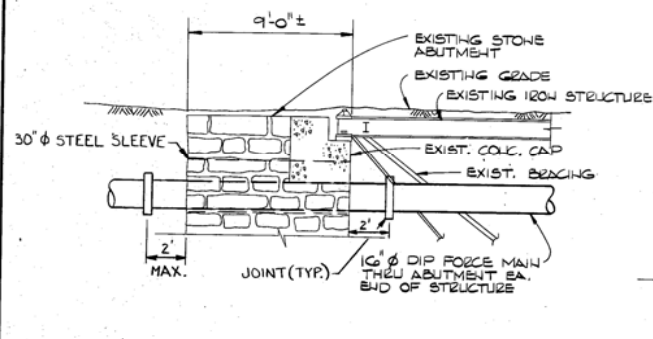
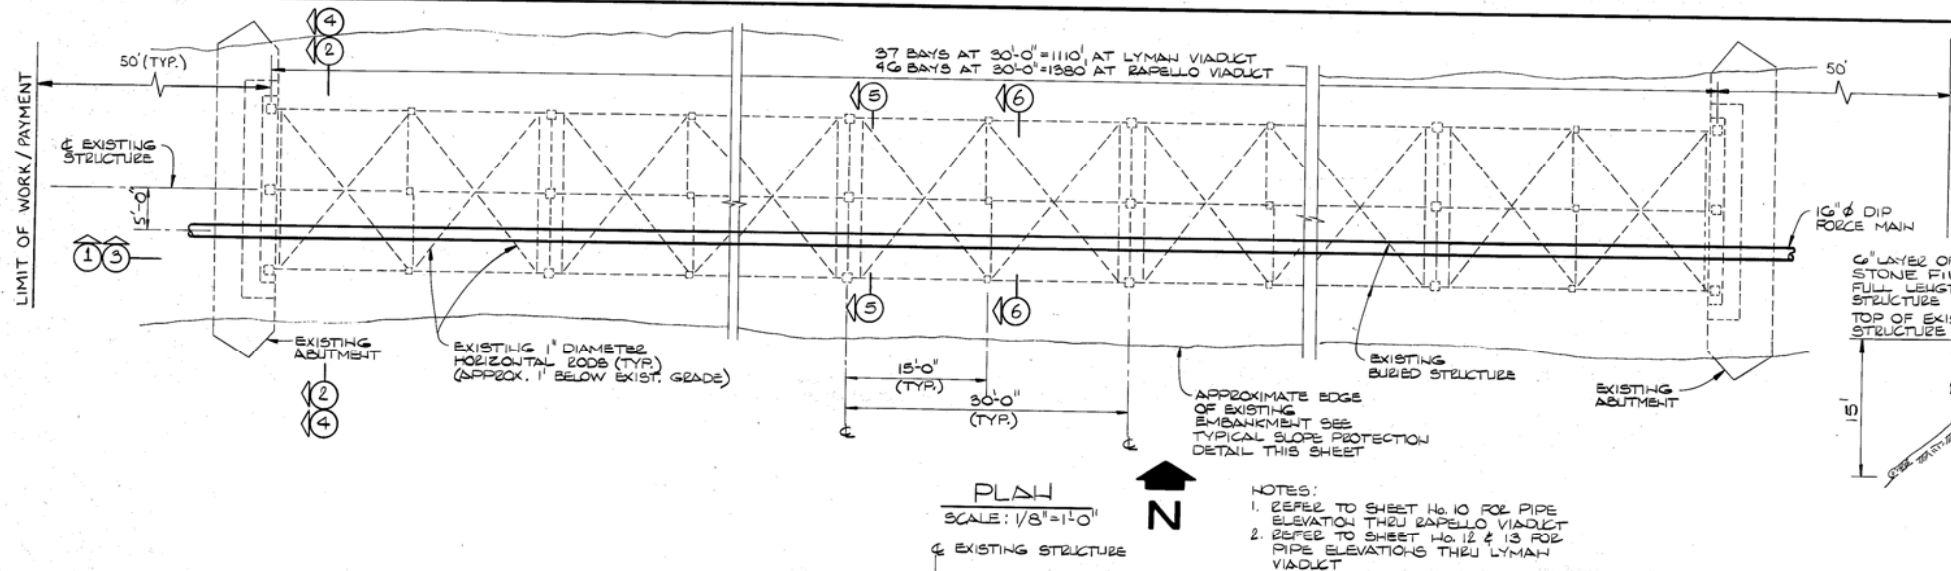


SECTION 6 SCALE: 1/4"=1'-0"

SECTION 5 SCALE: 1/4"=1'-0"

PLAN AT STONE ARCH BRIDGE SCALE: 1"=20'

SECTION 7 THRU STONE ARCH BRIDGE SCALE: 3/16"=1'-0"

COLCHESTER SEWER COMMISSION
BOROUGH OF COLCHESTER, CONNECTICUT

SANITARY SEWER SYSTEM

FORCE MAIN
RAILROAD RIGHT-OF-WAY

CAHN ENGINEERS, INC. CONSULTING ENGINEERS
WALLINGFORD, CONNECTICUT
Date: Jun, 1980 04292 JB
Scale: Horiz. 1" = 100'
Vert. 1" = 4'

DESIGNED BY BC DRAWN BY JEM CHECKED BY RRD APPROVED BY G3

Sheet No. 10

