





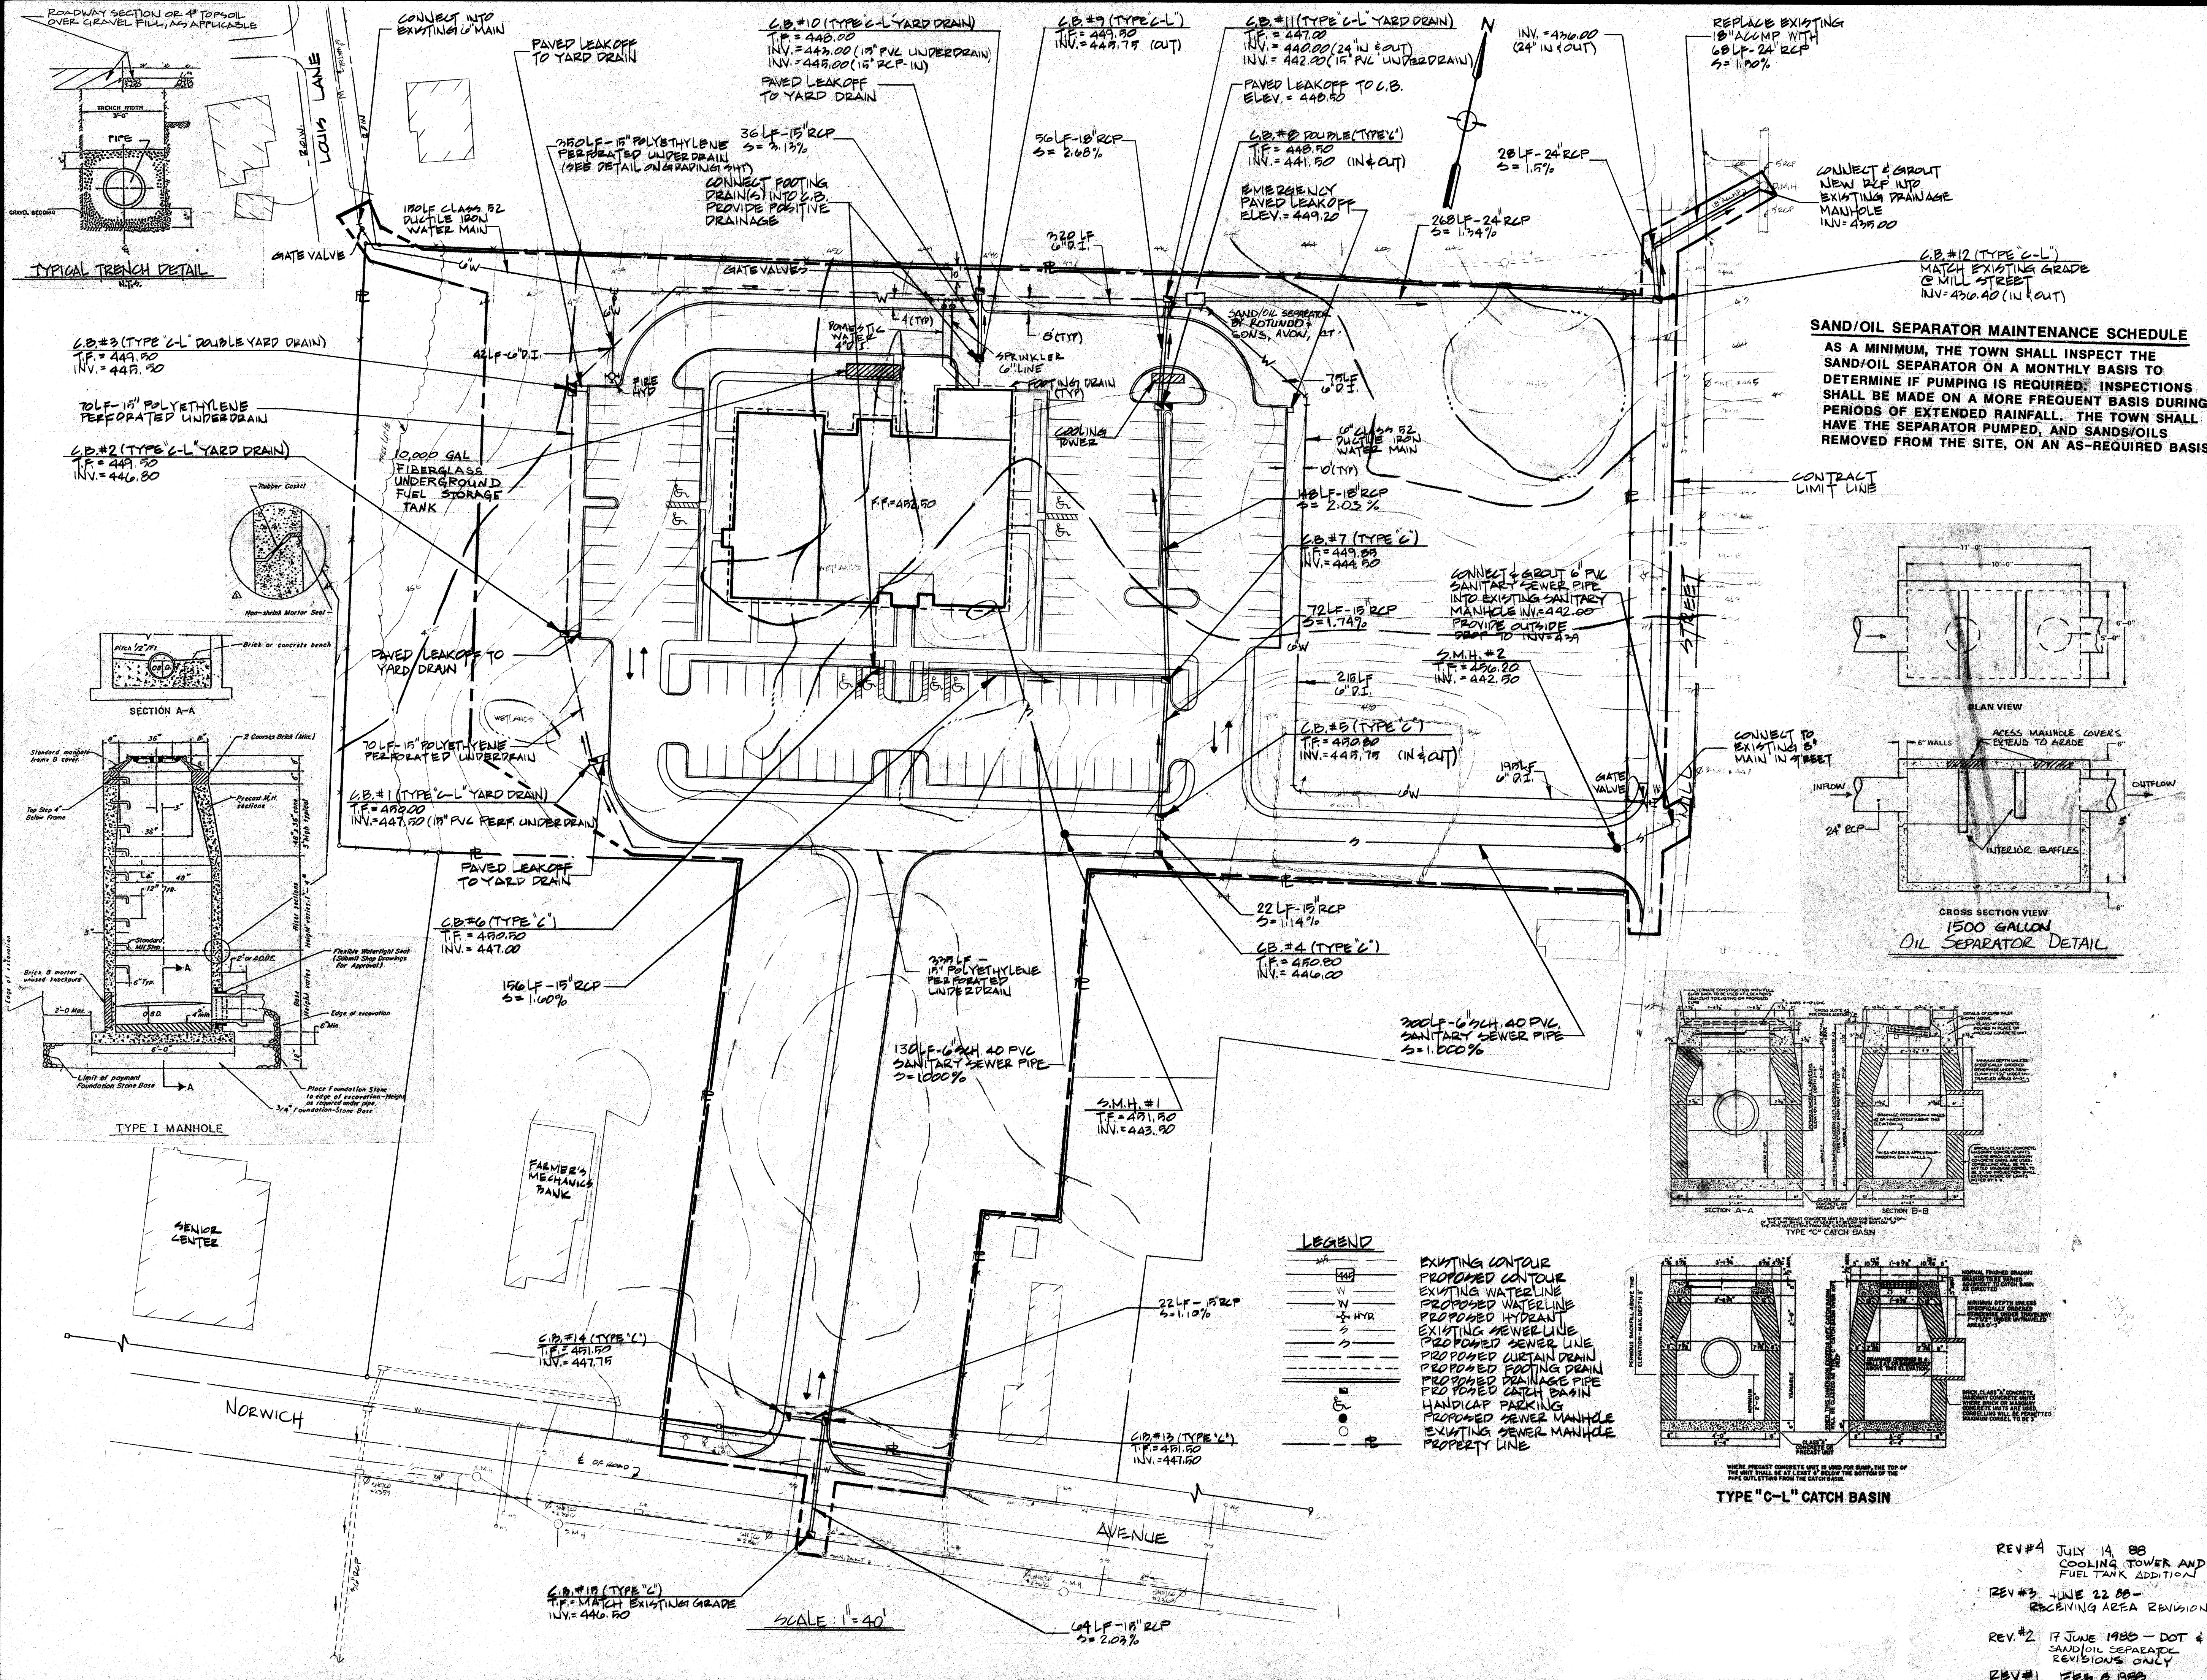


Cummings & Lafayette
CONSULTING ENGINEERS
317 MAIN STREET
NORWICH, CONNECTICUT 06360
(203) 886 1966

**MUNICIPAL OFFICE COMPLEX
TOWN OF COLCHESTER**

**NORWICH AVE.
COLCHESTER, CONNECTICUT**

SAND/OIL SEPARATOR MAINTENANCE SCHEDULE
AS A MINIMUM, THE TOWN SHALL INSPECT THE SAND/OIL SEPARATOR ON A MONTHLY BASIS TO DETERMINE IF PUMPING IS REQUIRED. INSPECTIONS SHALL BE MADE ON A MORE FREQUENT BASIS DURING PERIODS OF EXTENDED RAINFALL. THE TOWN SHALL HAVE THE SEPARATOR PUMPED, AND SANDS/OILS REMOVED FROM THE SITE, ON AN AS-REQUIRED BASIS.

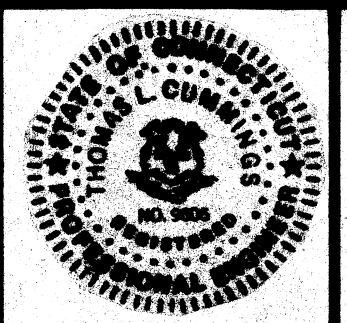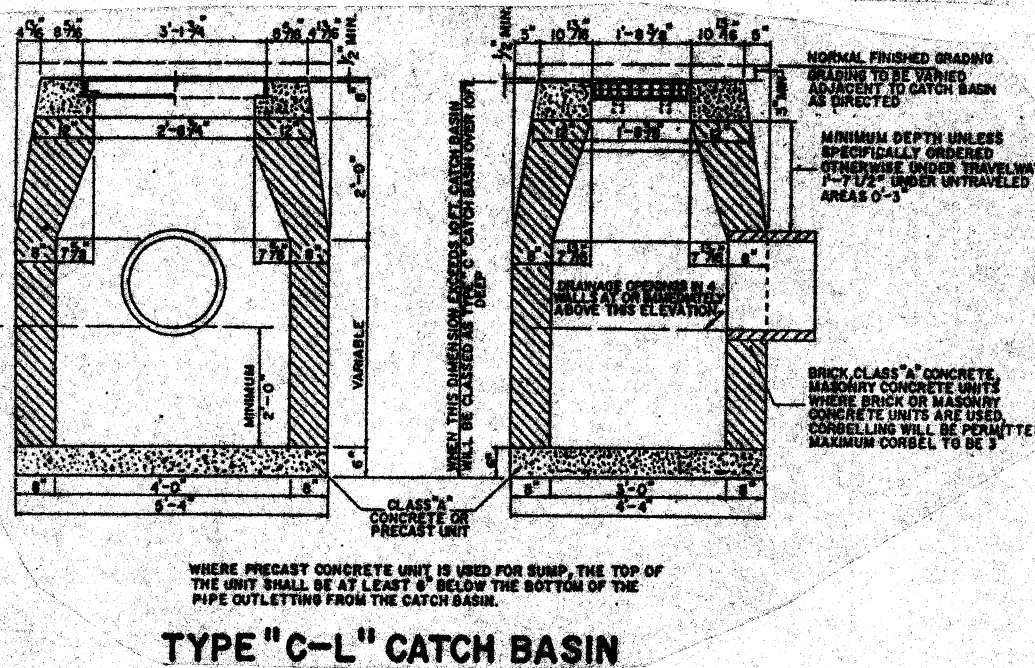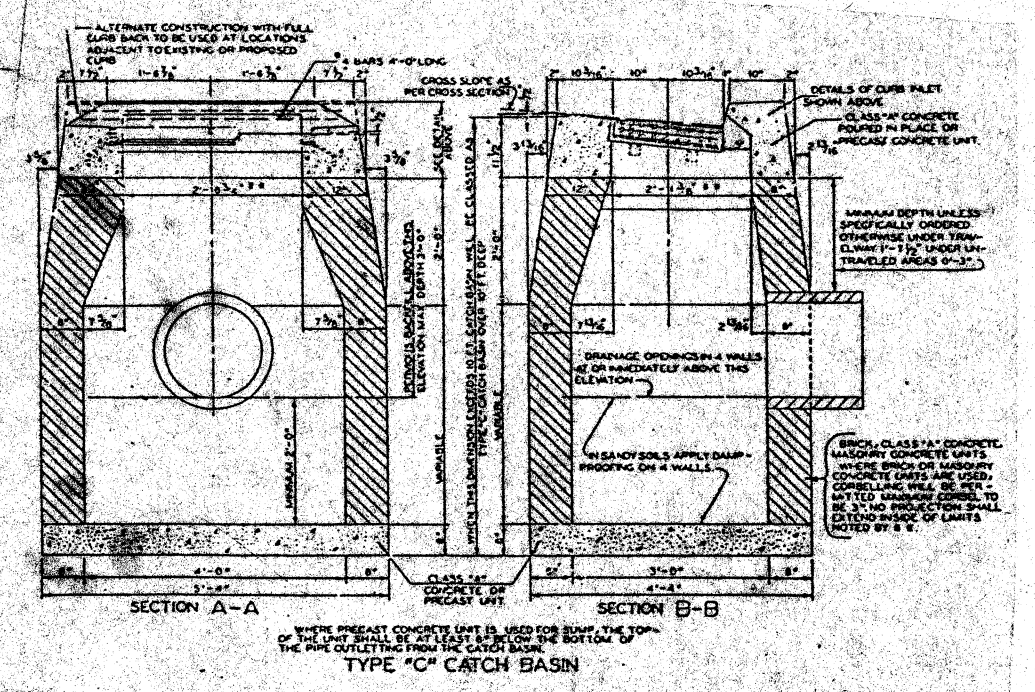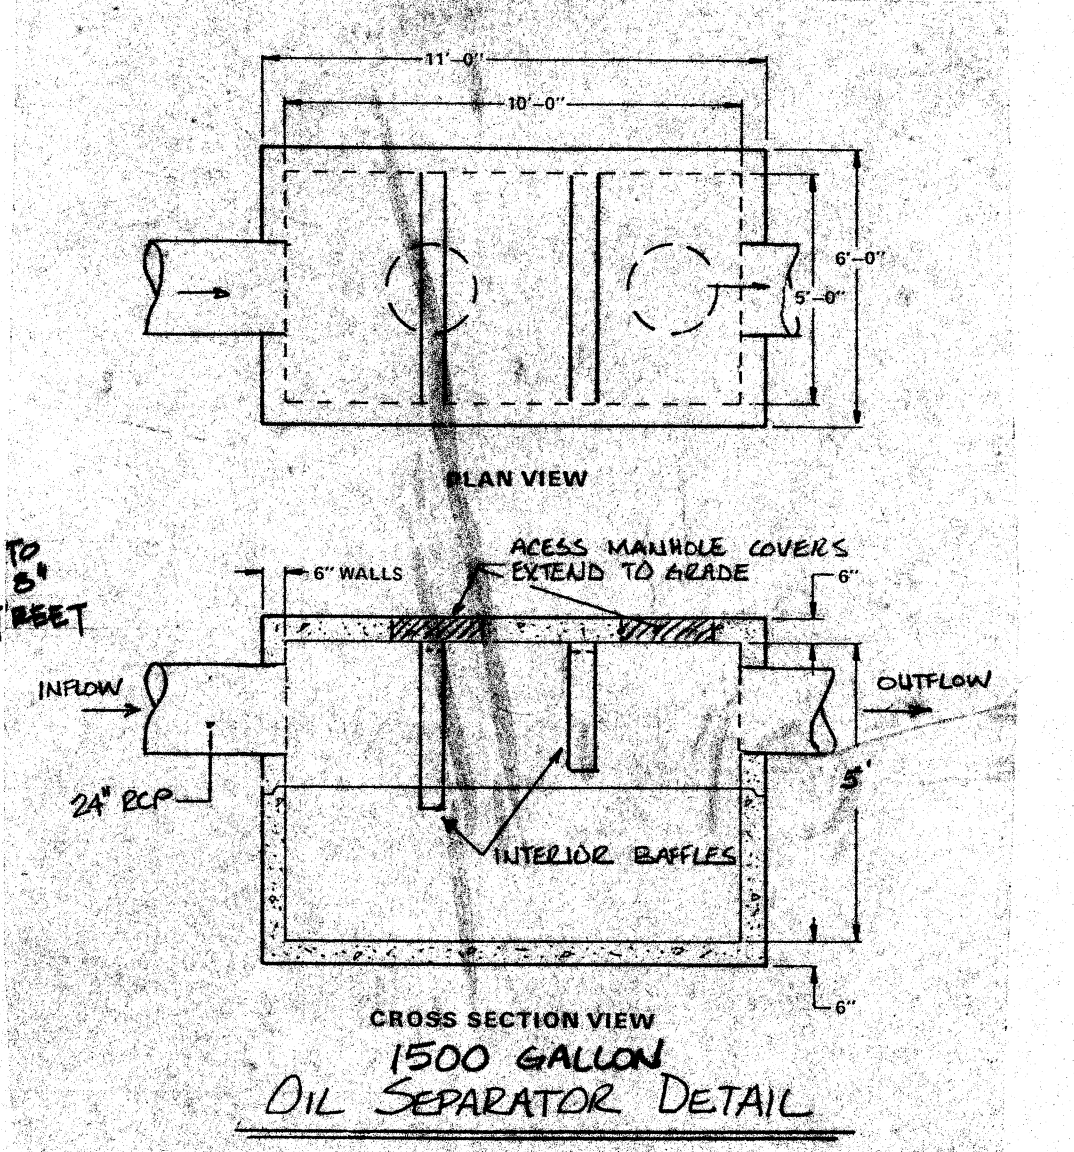

Peter Abel Inc.
ARCHITECTS & ENGINEERS
P.O. BOX 170
21 South Main Street
Marlborough, Connecticut 06447-0210
(203) 246-9511

UTILITIES

PROJECT NO.
8604

SCALE: 1"=40'

DRAWN BY: T.A.W.

CHECKED BY: T.R.G.

DATE: AUGUST 1, 1988

13