

PROJECT TITLE: _____

TOWN OF COLCHESTER

Colchester Senior Center

15 Louis Lane
Colchester, CT 06415

PROJECT LOCATION: _____

DRAWING LIST


- COVER SHEET

ARCHITECTURAL:

A230 FURNITURE PLAN

ARCHITECT

SILVER PETRUCELLI + ASSOCIATES
3190 WHITNEY AVENUE, HAMDEN CT 06518
311 STATE STREET NEW LONDON, CT 06320
PHONE 203 230 9007 silverpetrucelli.com

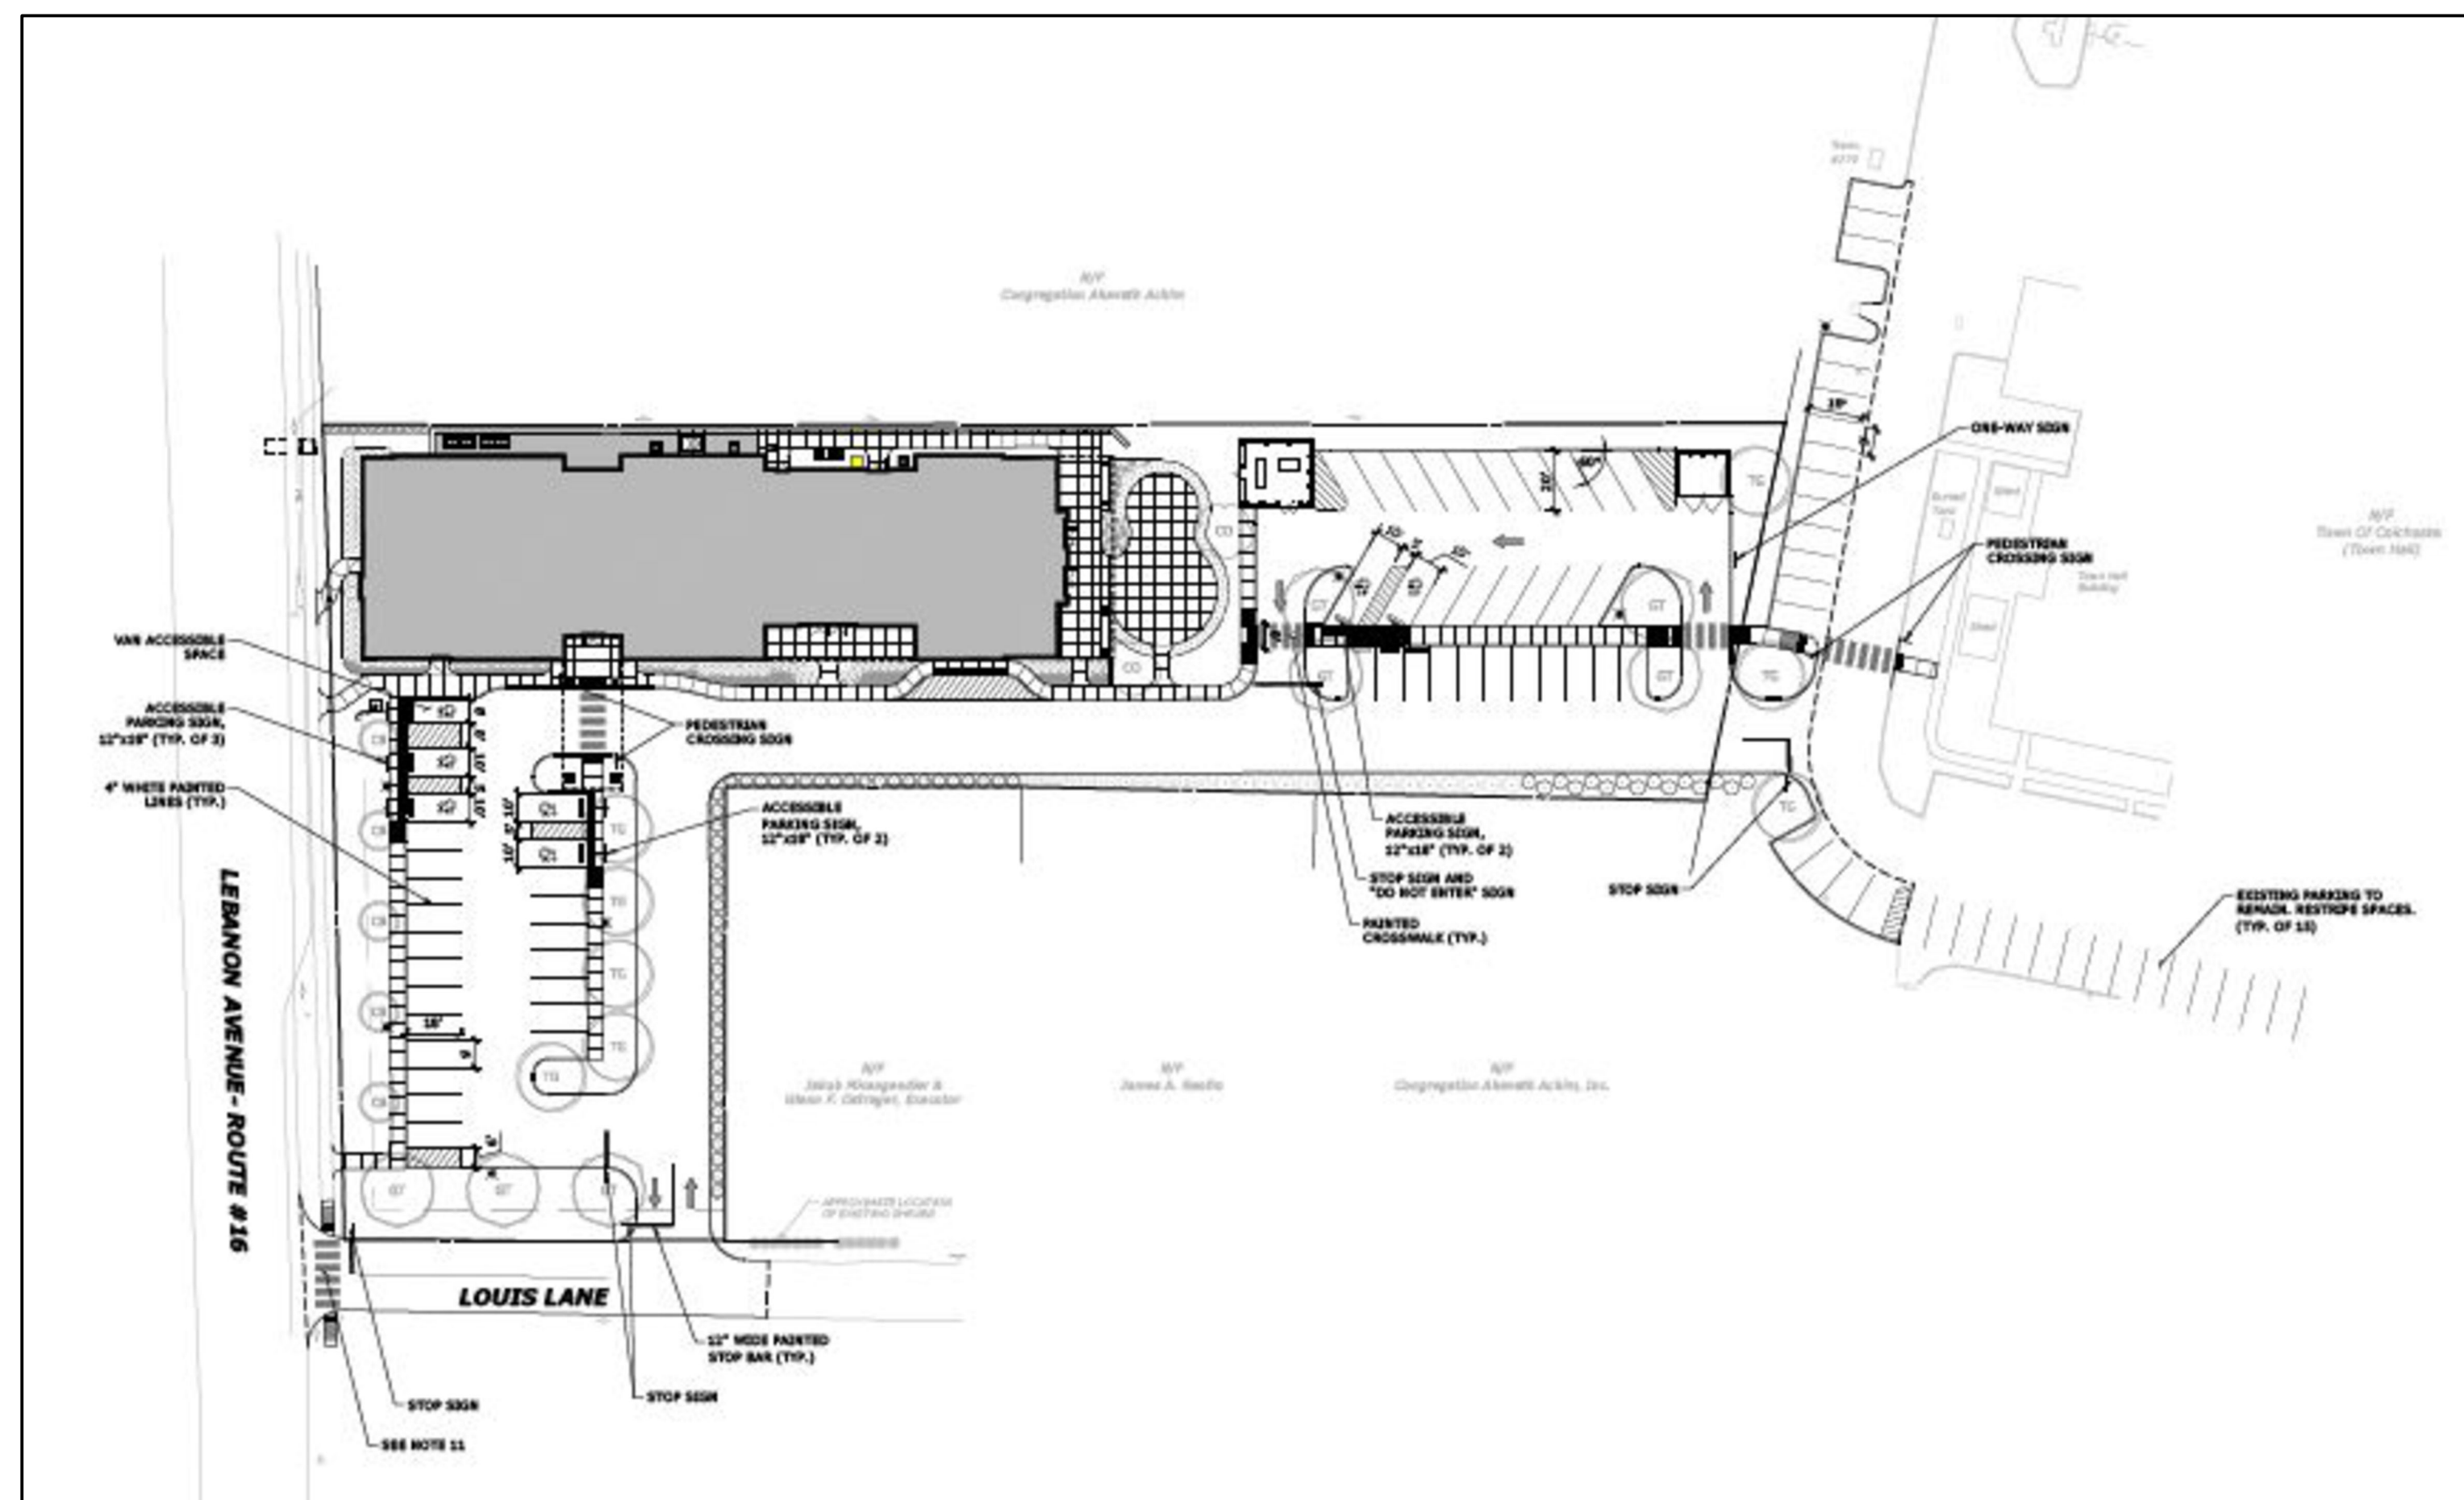

SILVER PETRUCELLI + ASSOCIATES


3190 WHITNEY AVENUE HAMDEN CT 06518

311 STATE STREET NEW LONDON CT 06320

203 230 9007

silverpetrucelli.com

FURNITURE PACKAGE ISSUED FOR BID : 05-01-2024

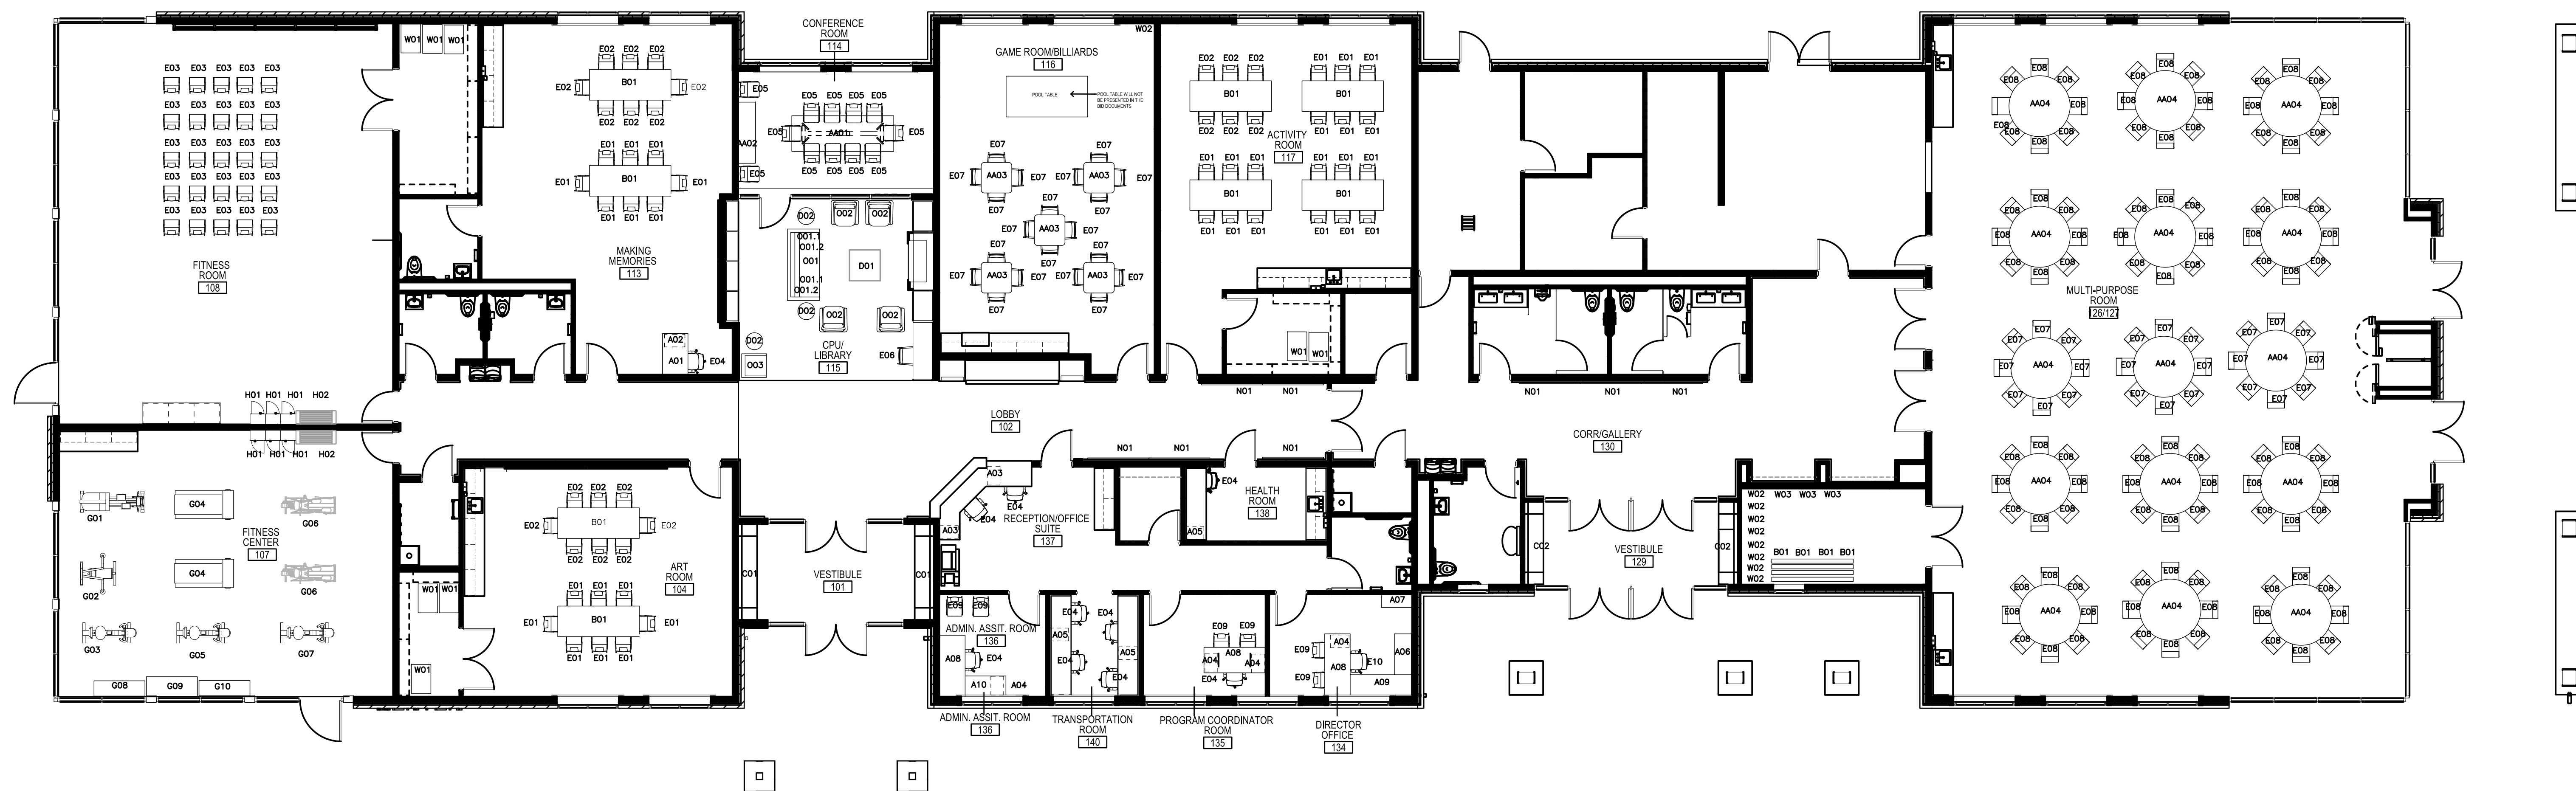

Project Title:
Town of Colchester :
Colchester Senior Center
15 Louis Lane
Colchester, CT 06415



SILVER PETRUCCELLI + ASSOCIATES
3190 WHITNEY AVENUE HAMDEN CT 06518
311 STATE STREET NEW LONDON CT 06320
203 230 9007 silverpetrucelli.com

Revised:	Description:	Date:	Revised By:

Drawing Title:
FURNITURE PLAN

Date:
05/01/2024
Scale:
1/8" = 1'-0"
Drawn By:
B.D.
Project Number:
20.003

A230